




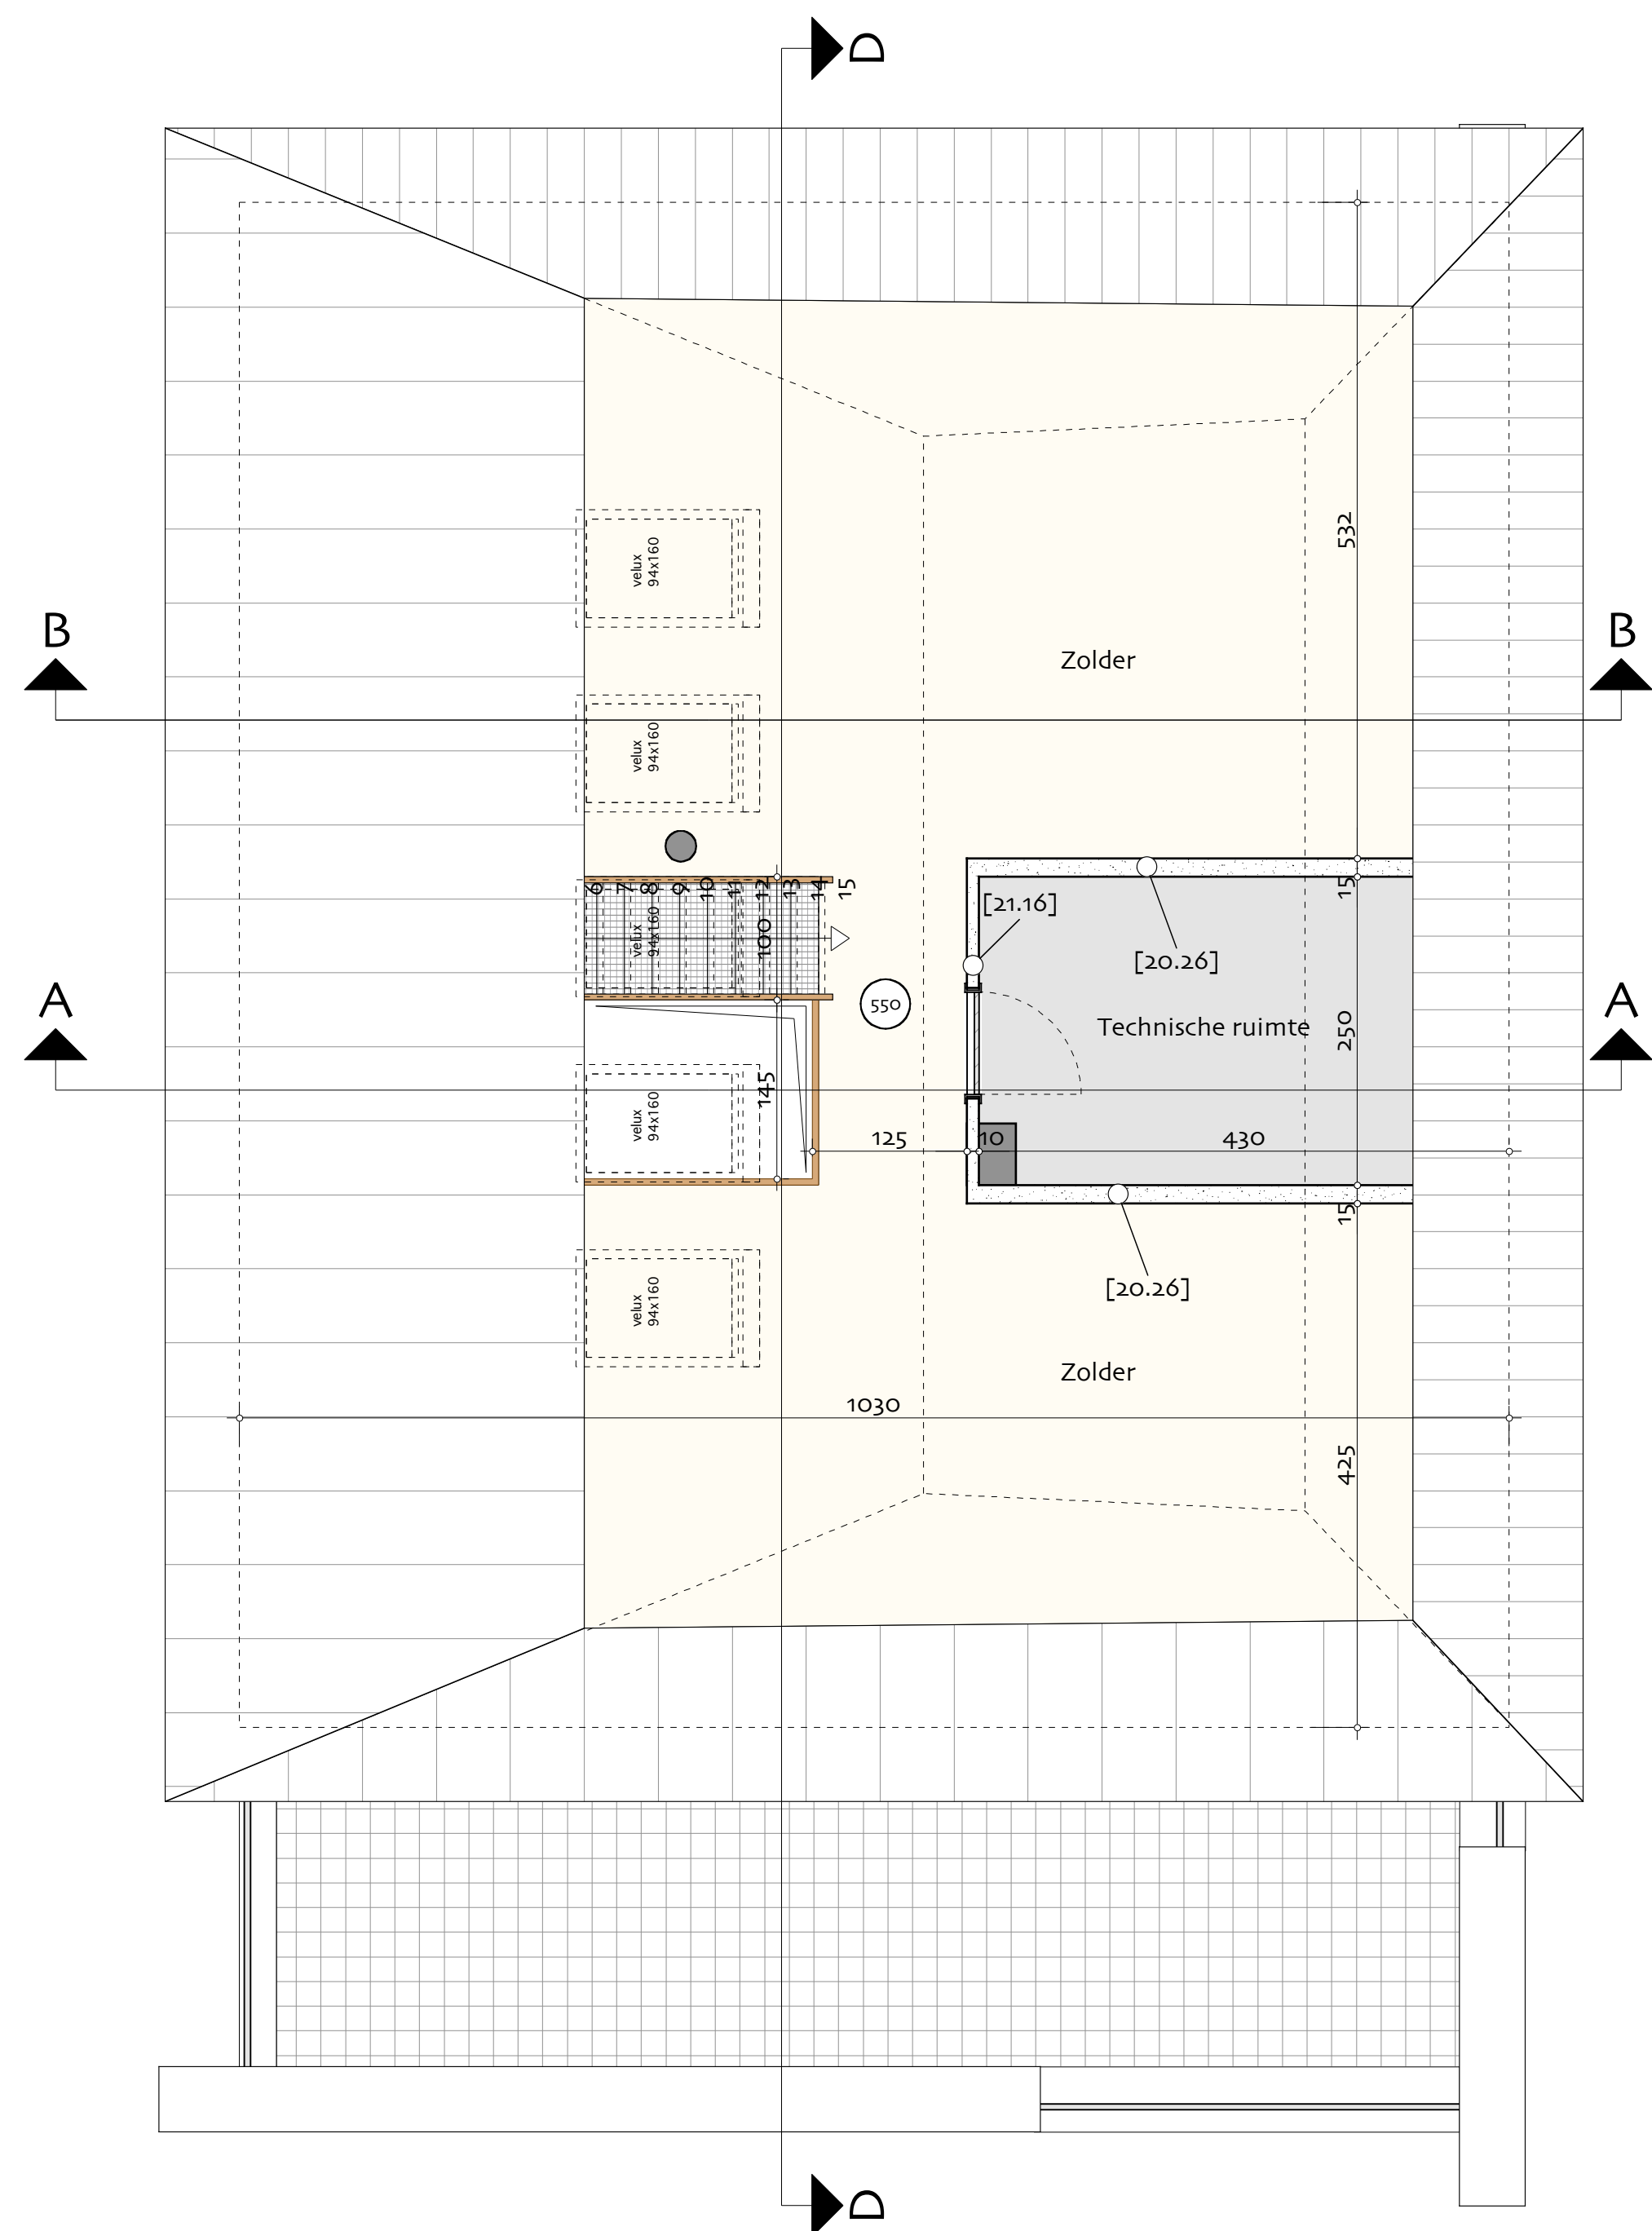



2,5 2,0 1,5 1,0 0,5 m 1/50 zolder

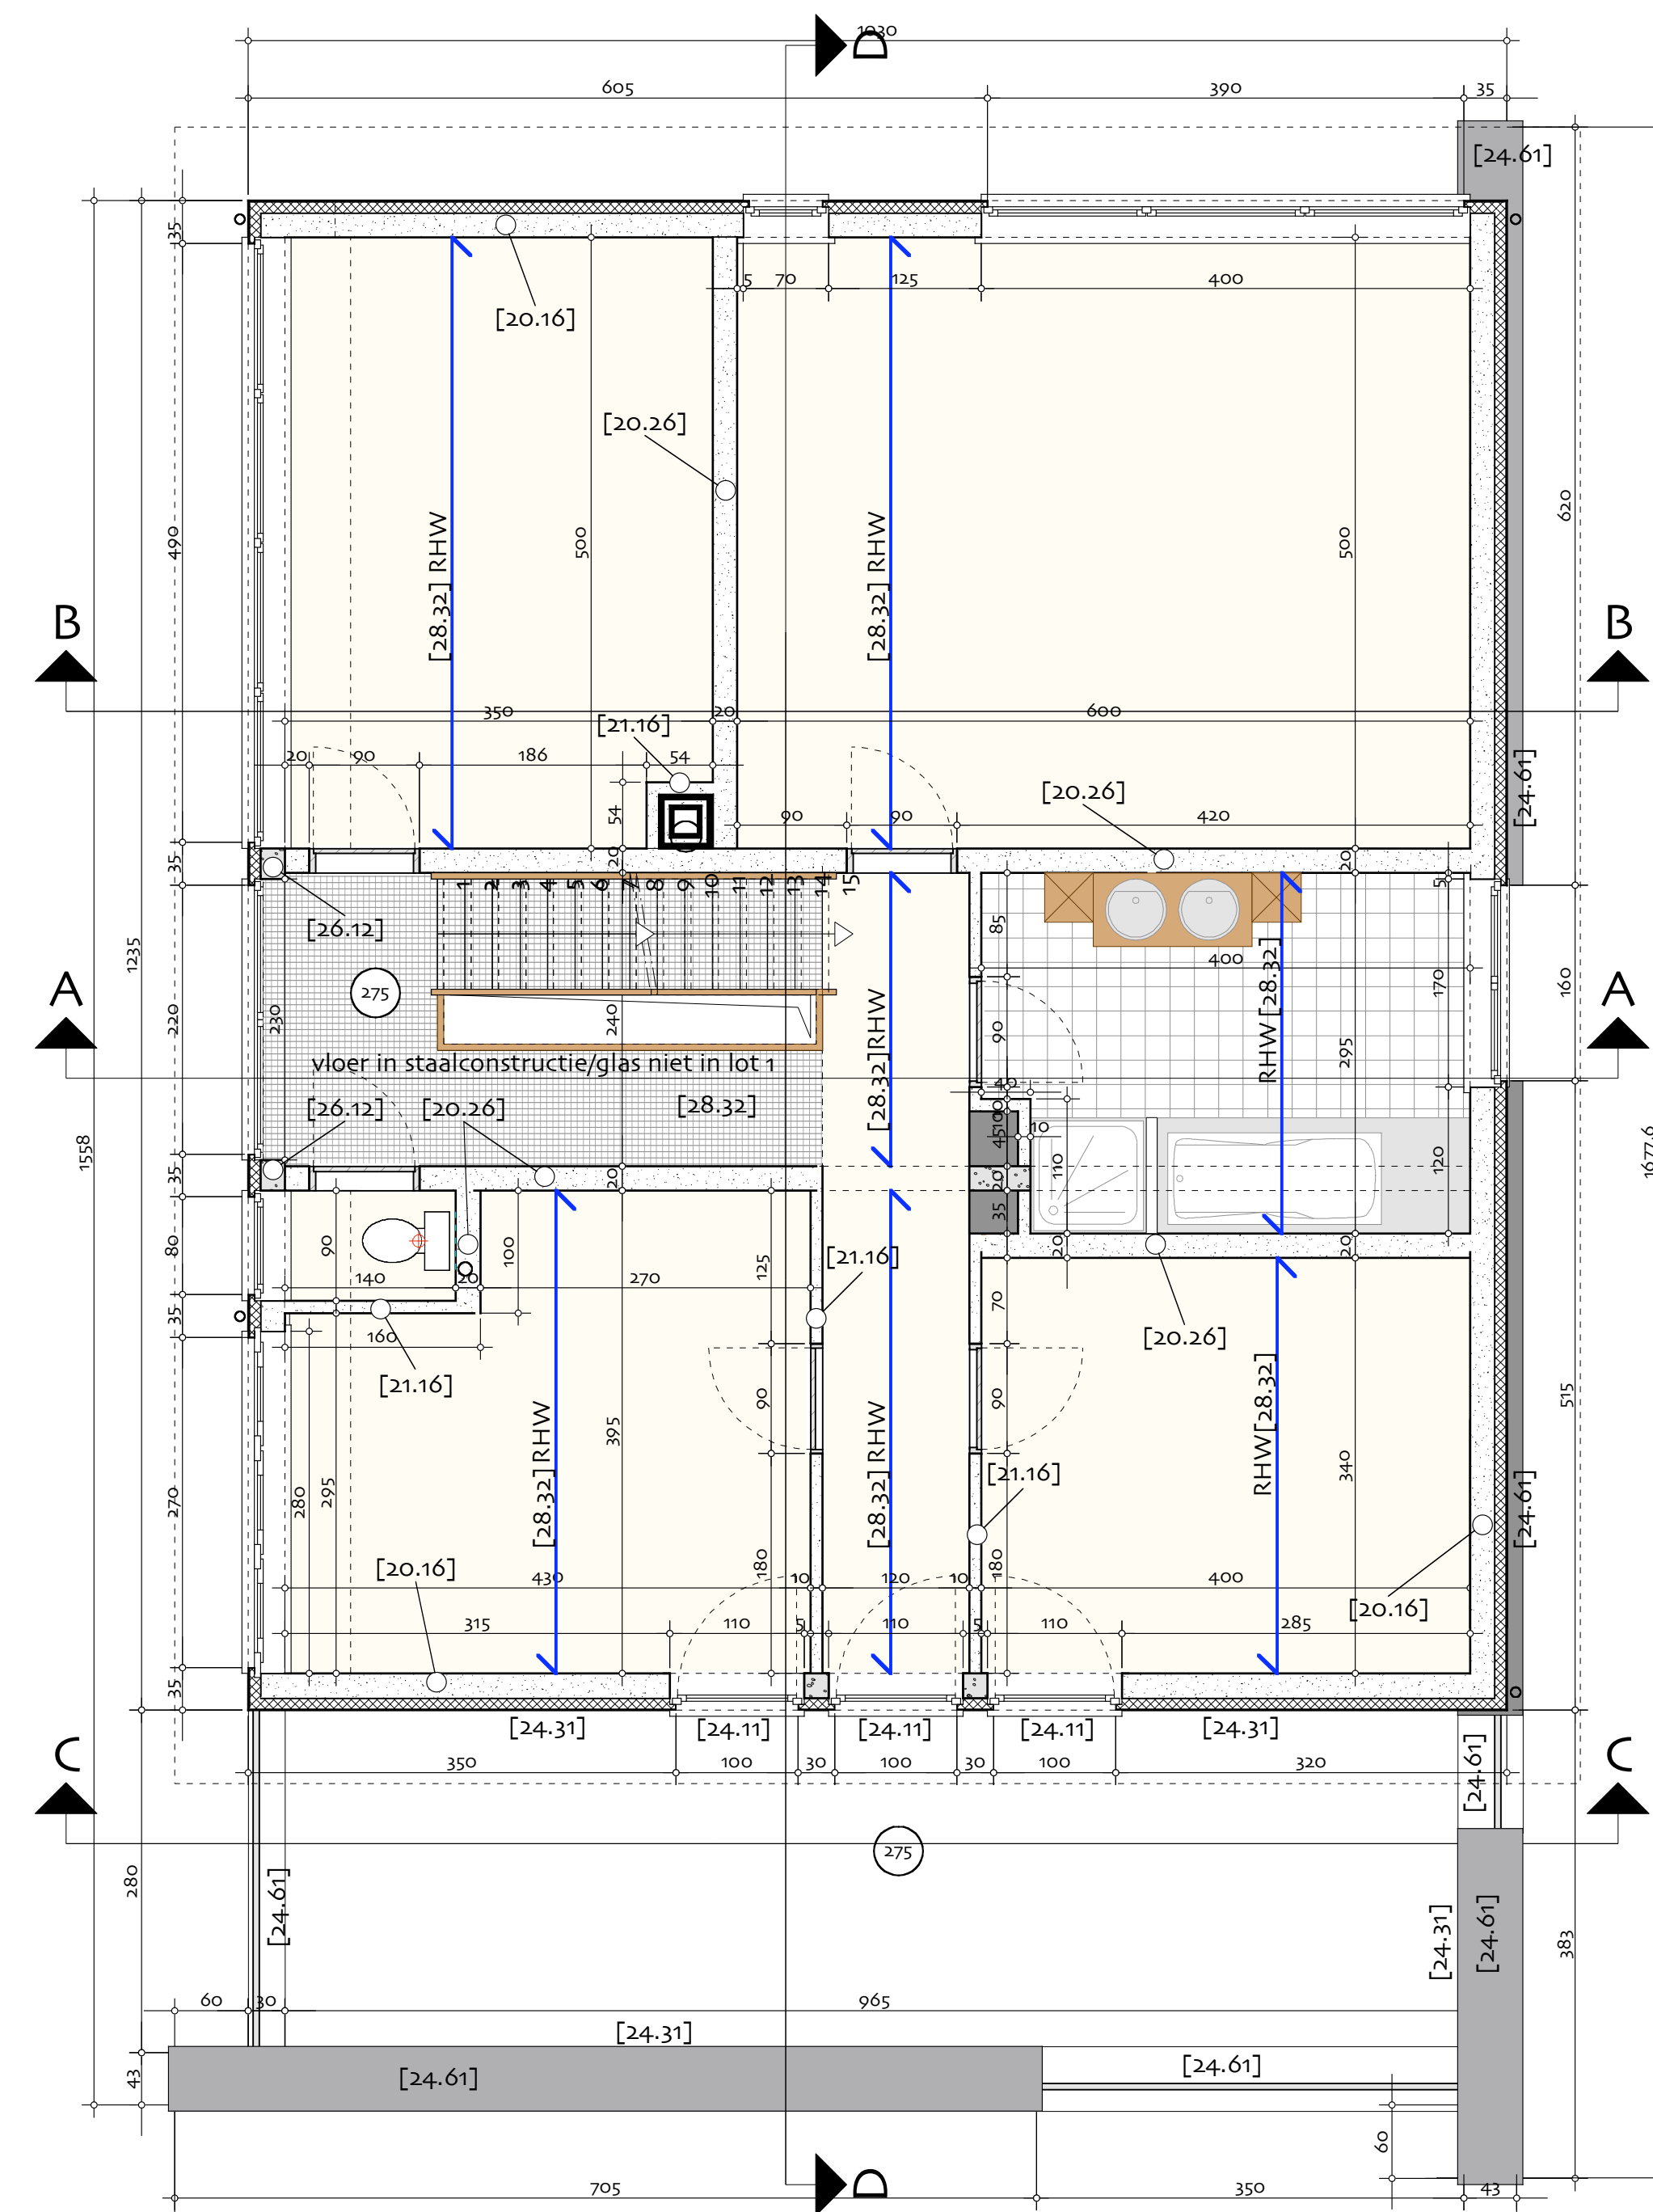


2,5 2,0 1,5 1,0 0,5 m 1/50 verdieping 1

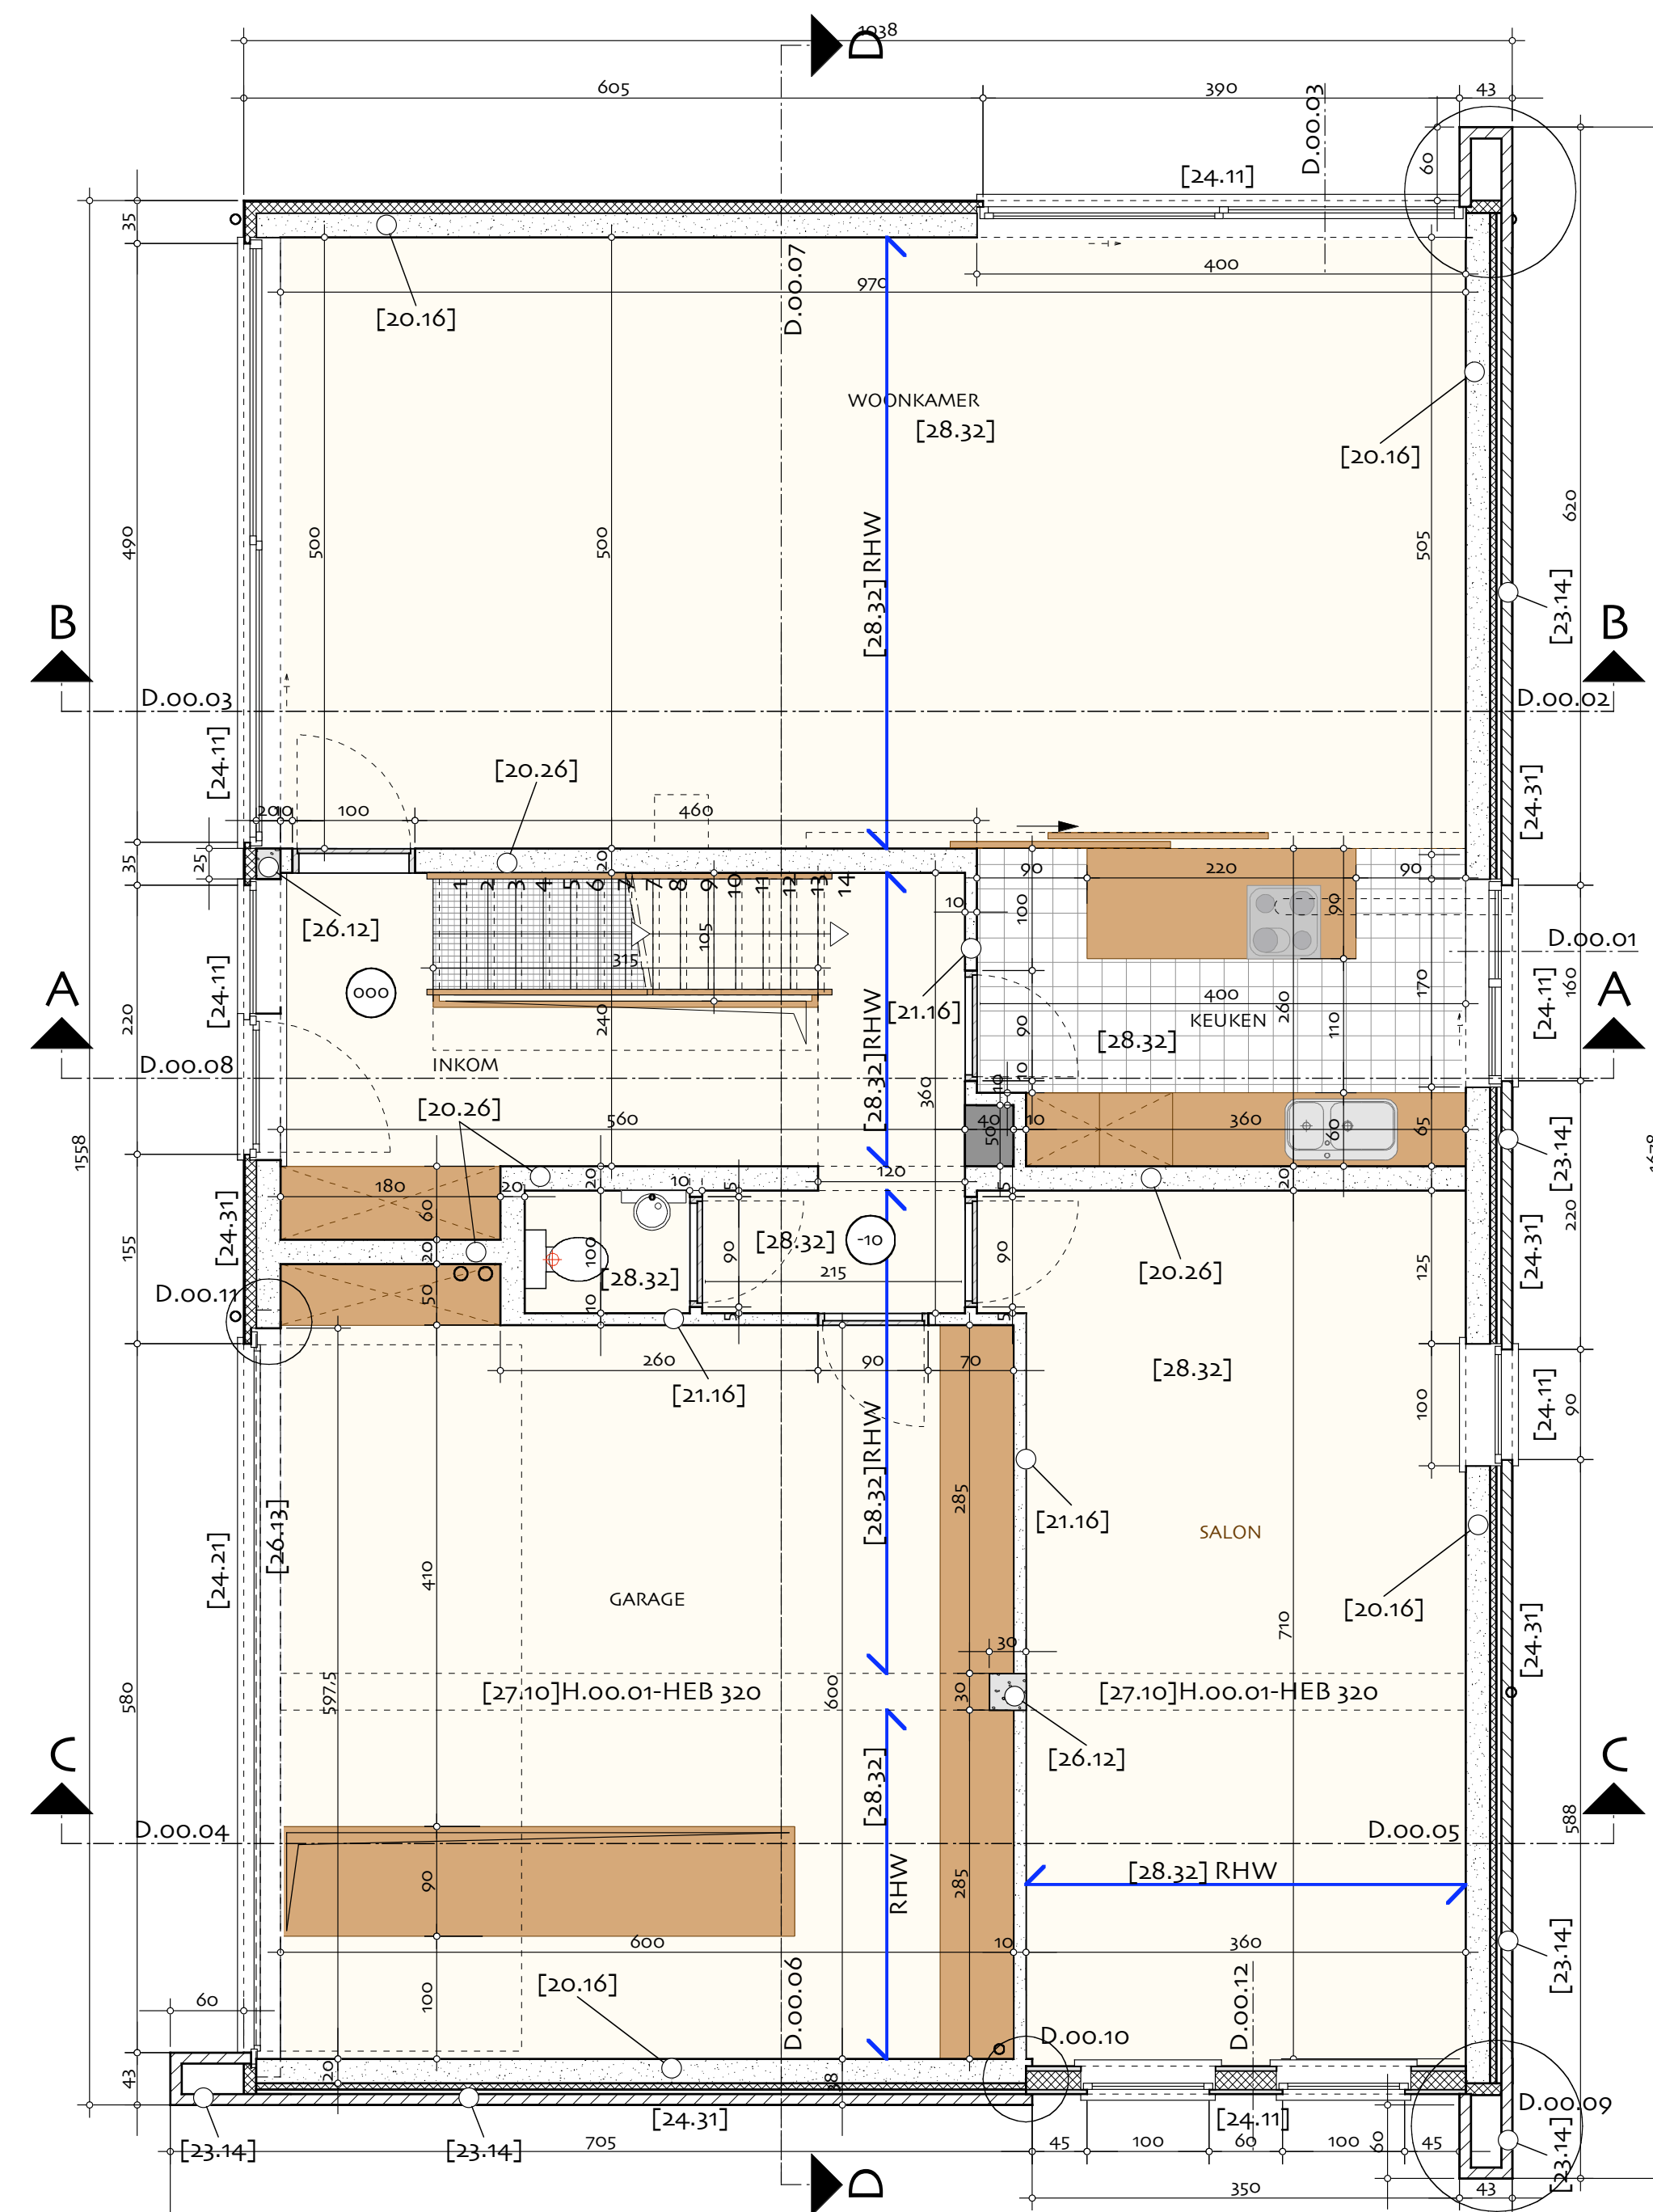


2,5 2,0 1,5 1,0 0,5 m 1/50 gelijkvloers

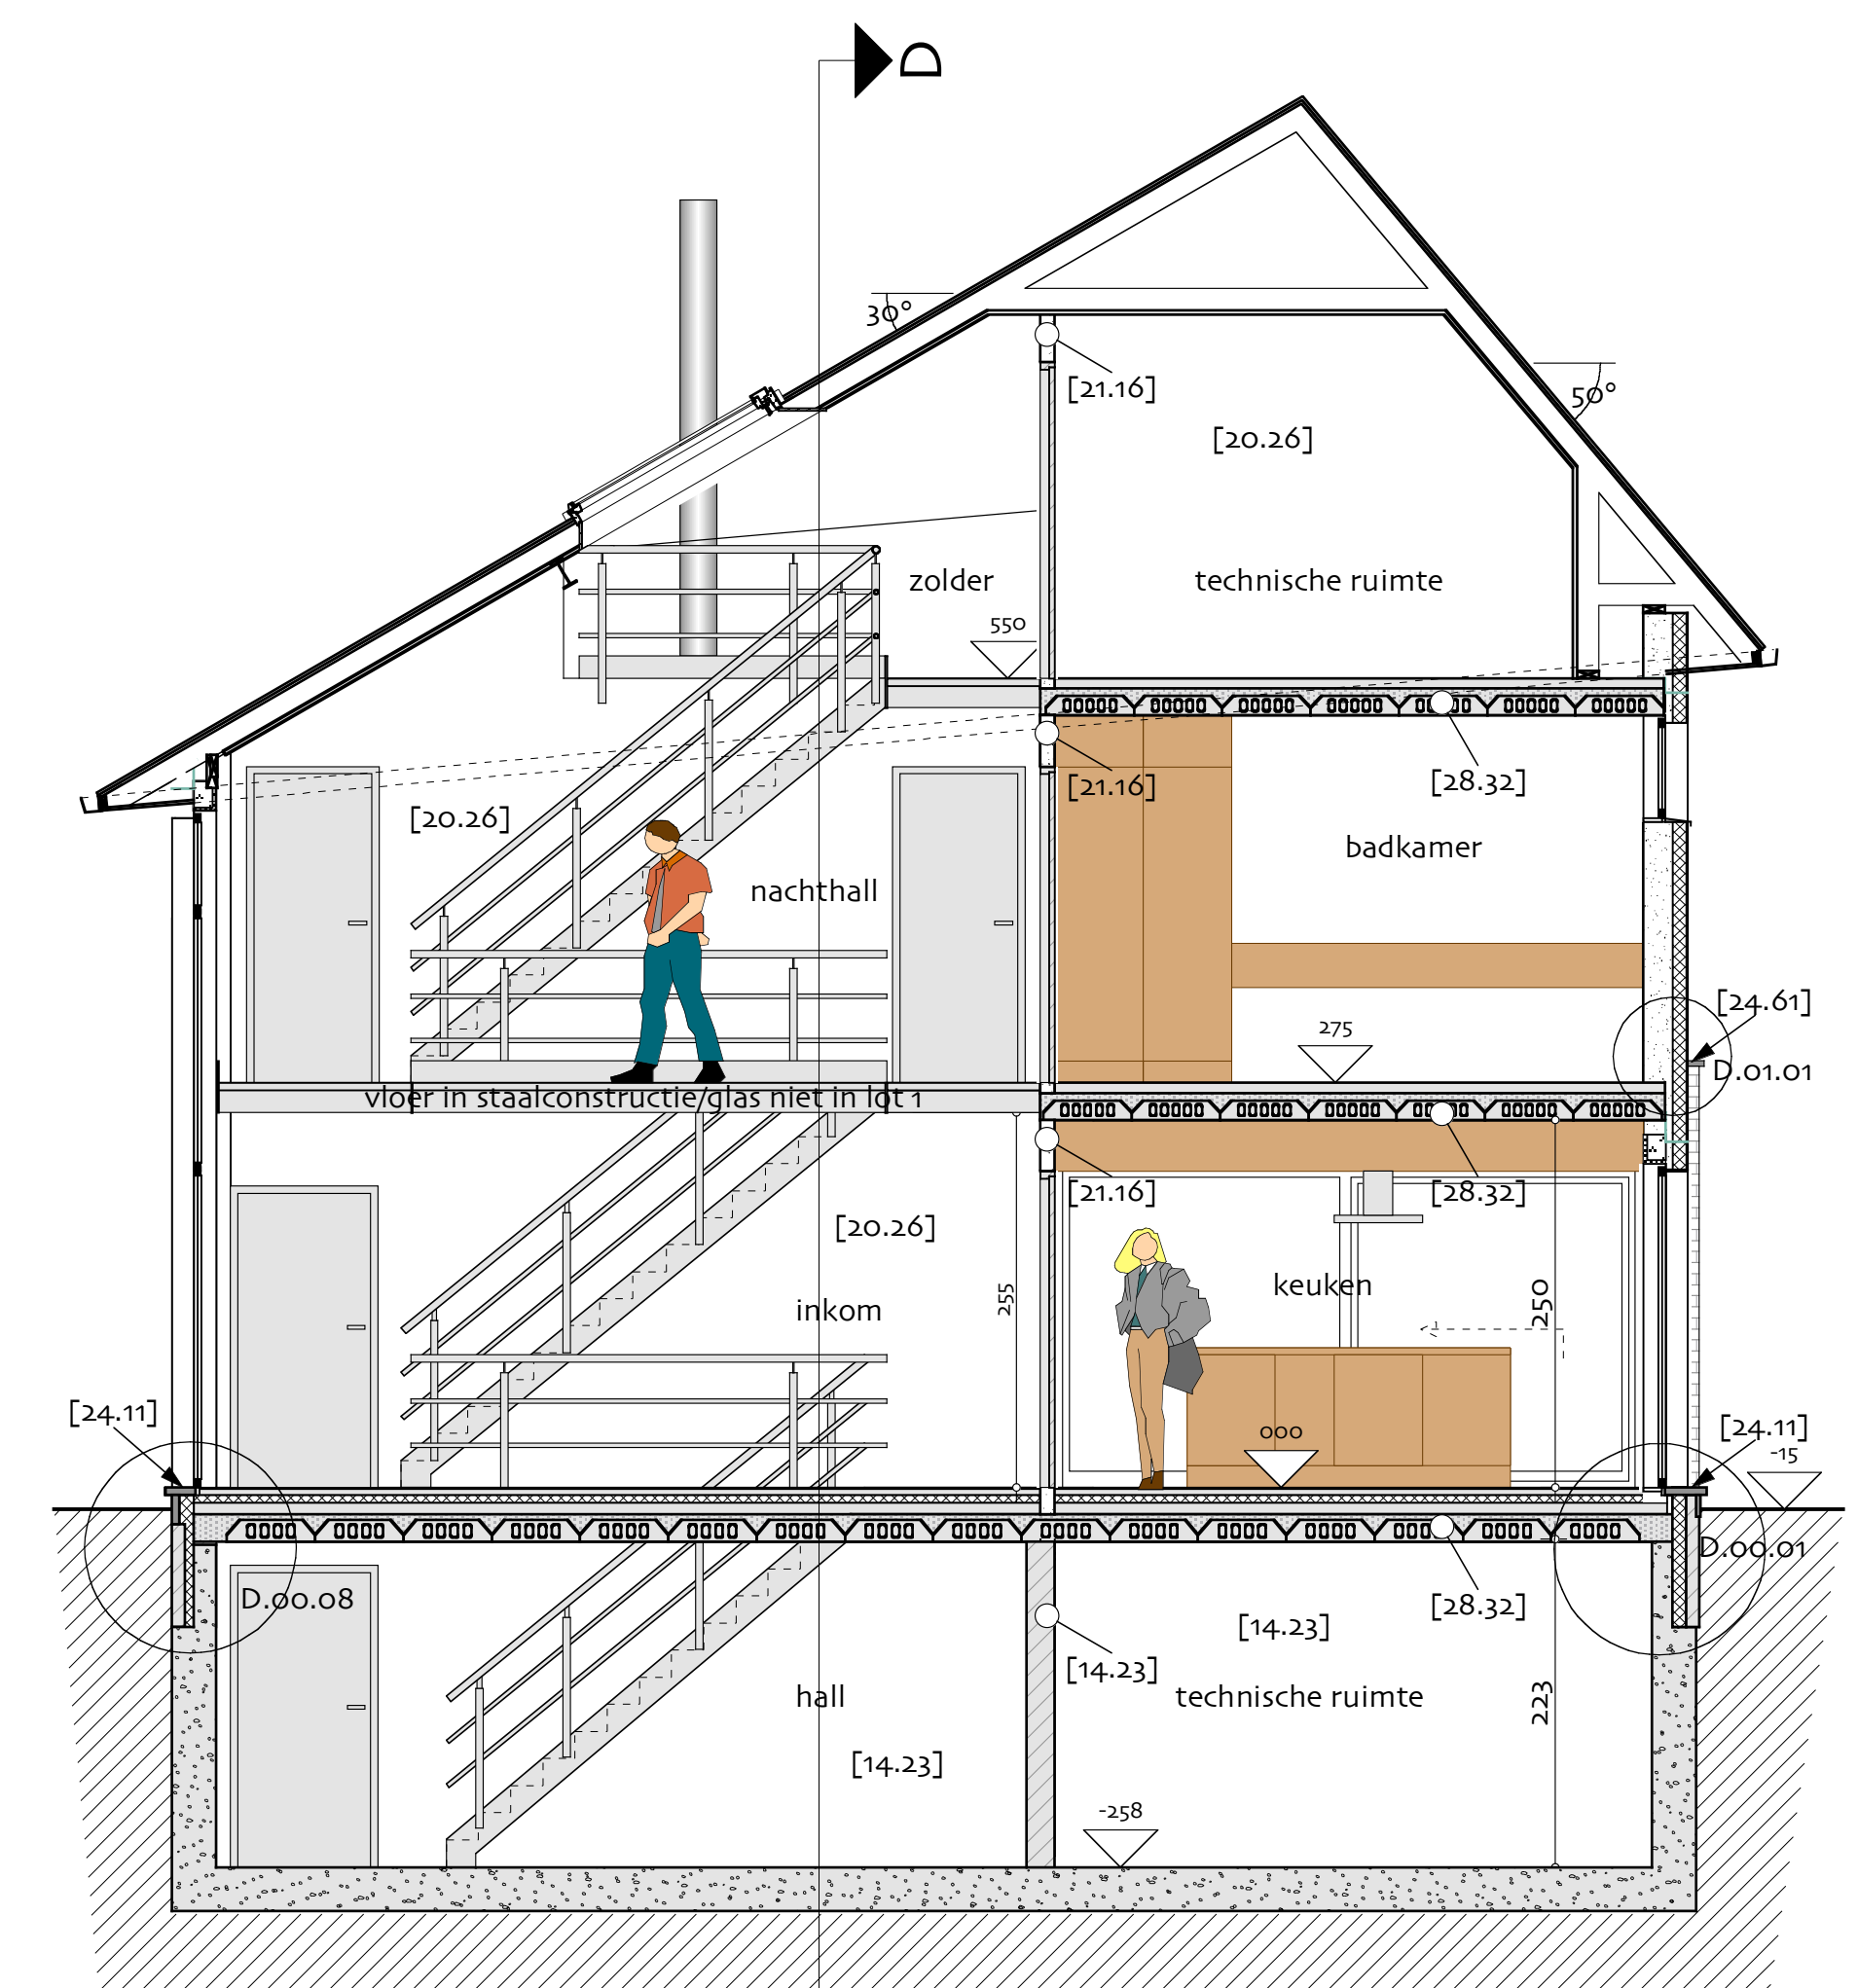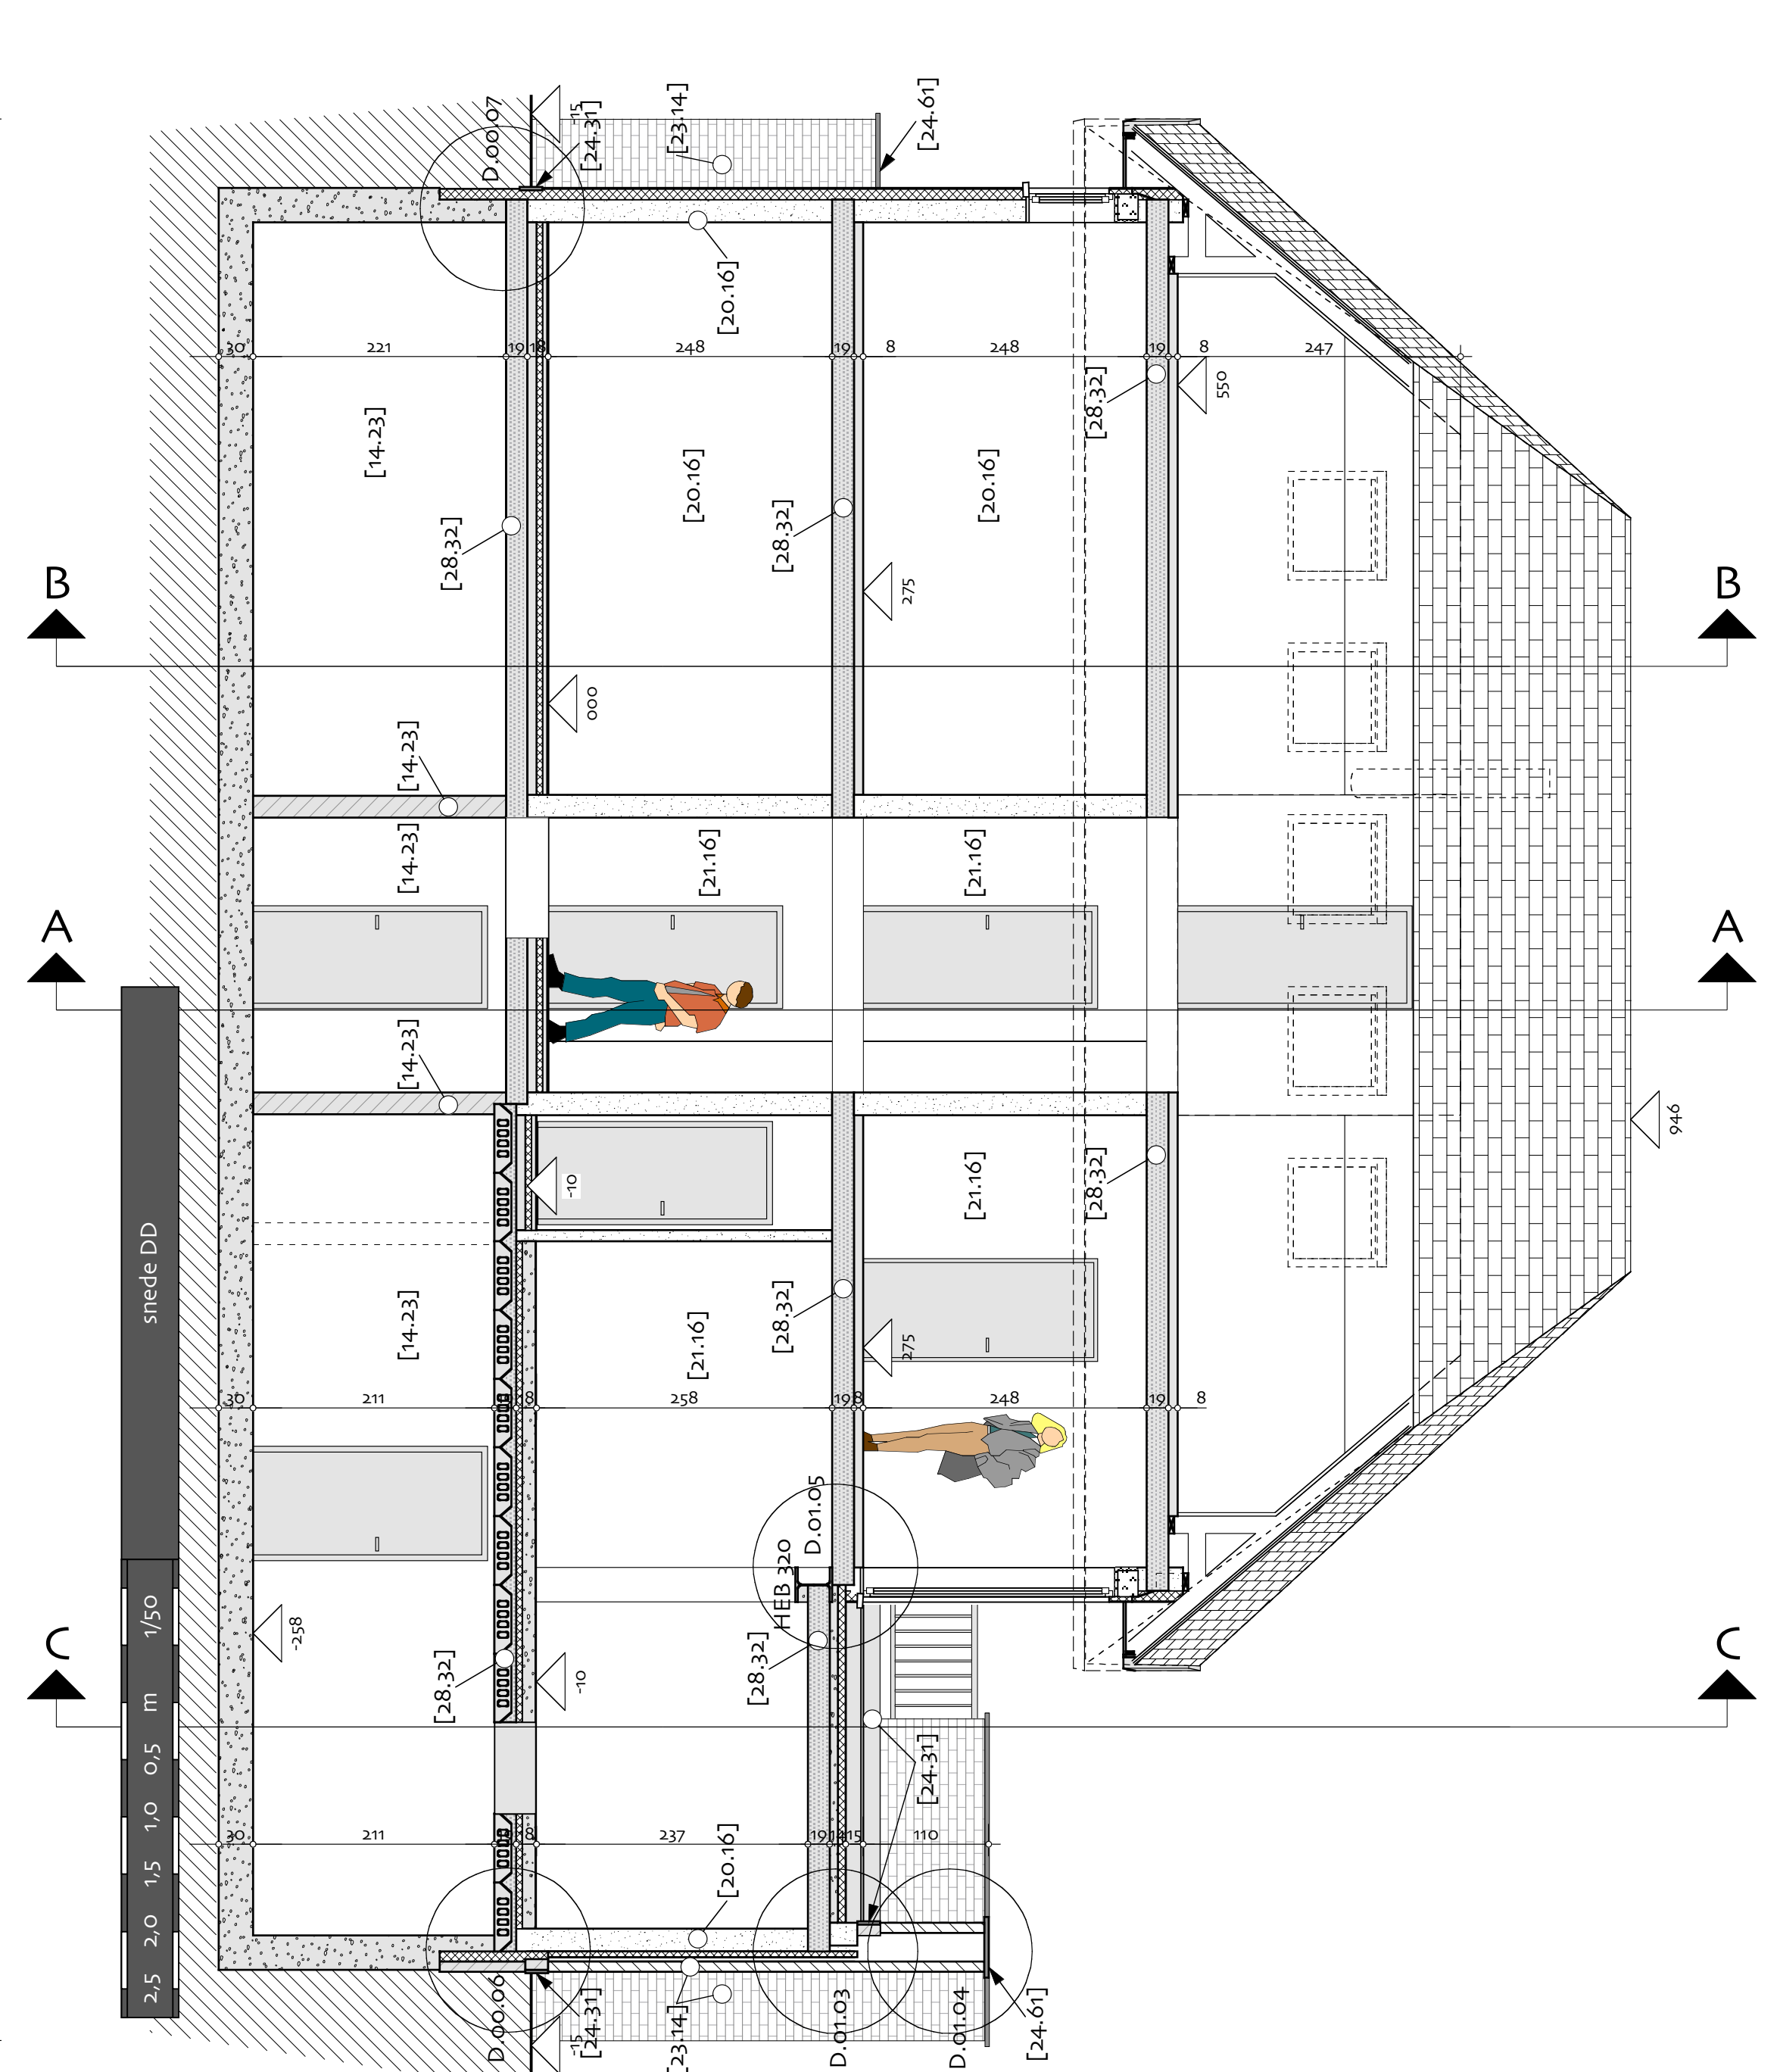


2,5 2,0 1,5 1,0 0,5 m 1/50 snede AA

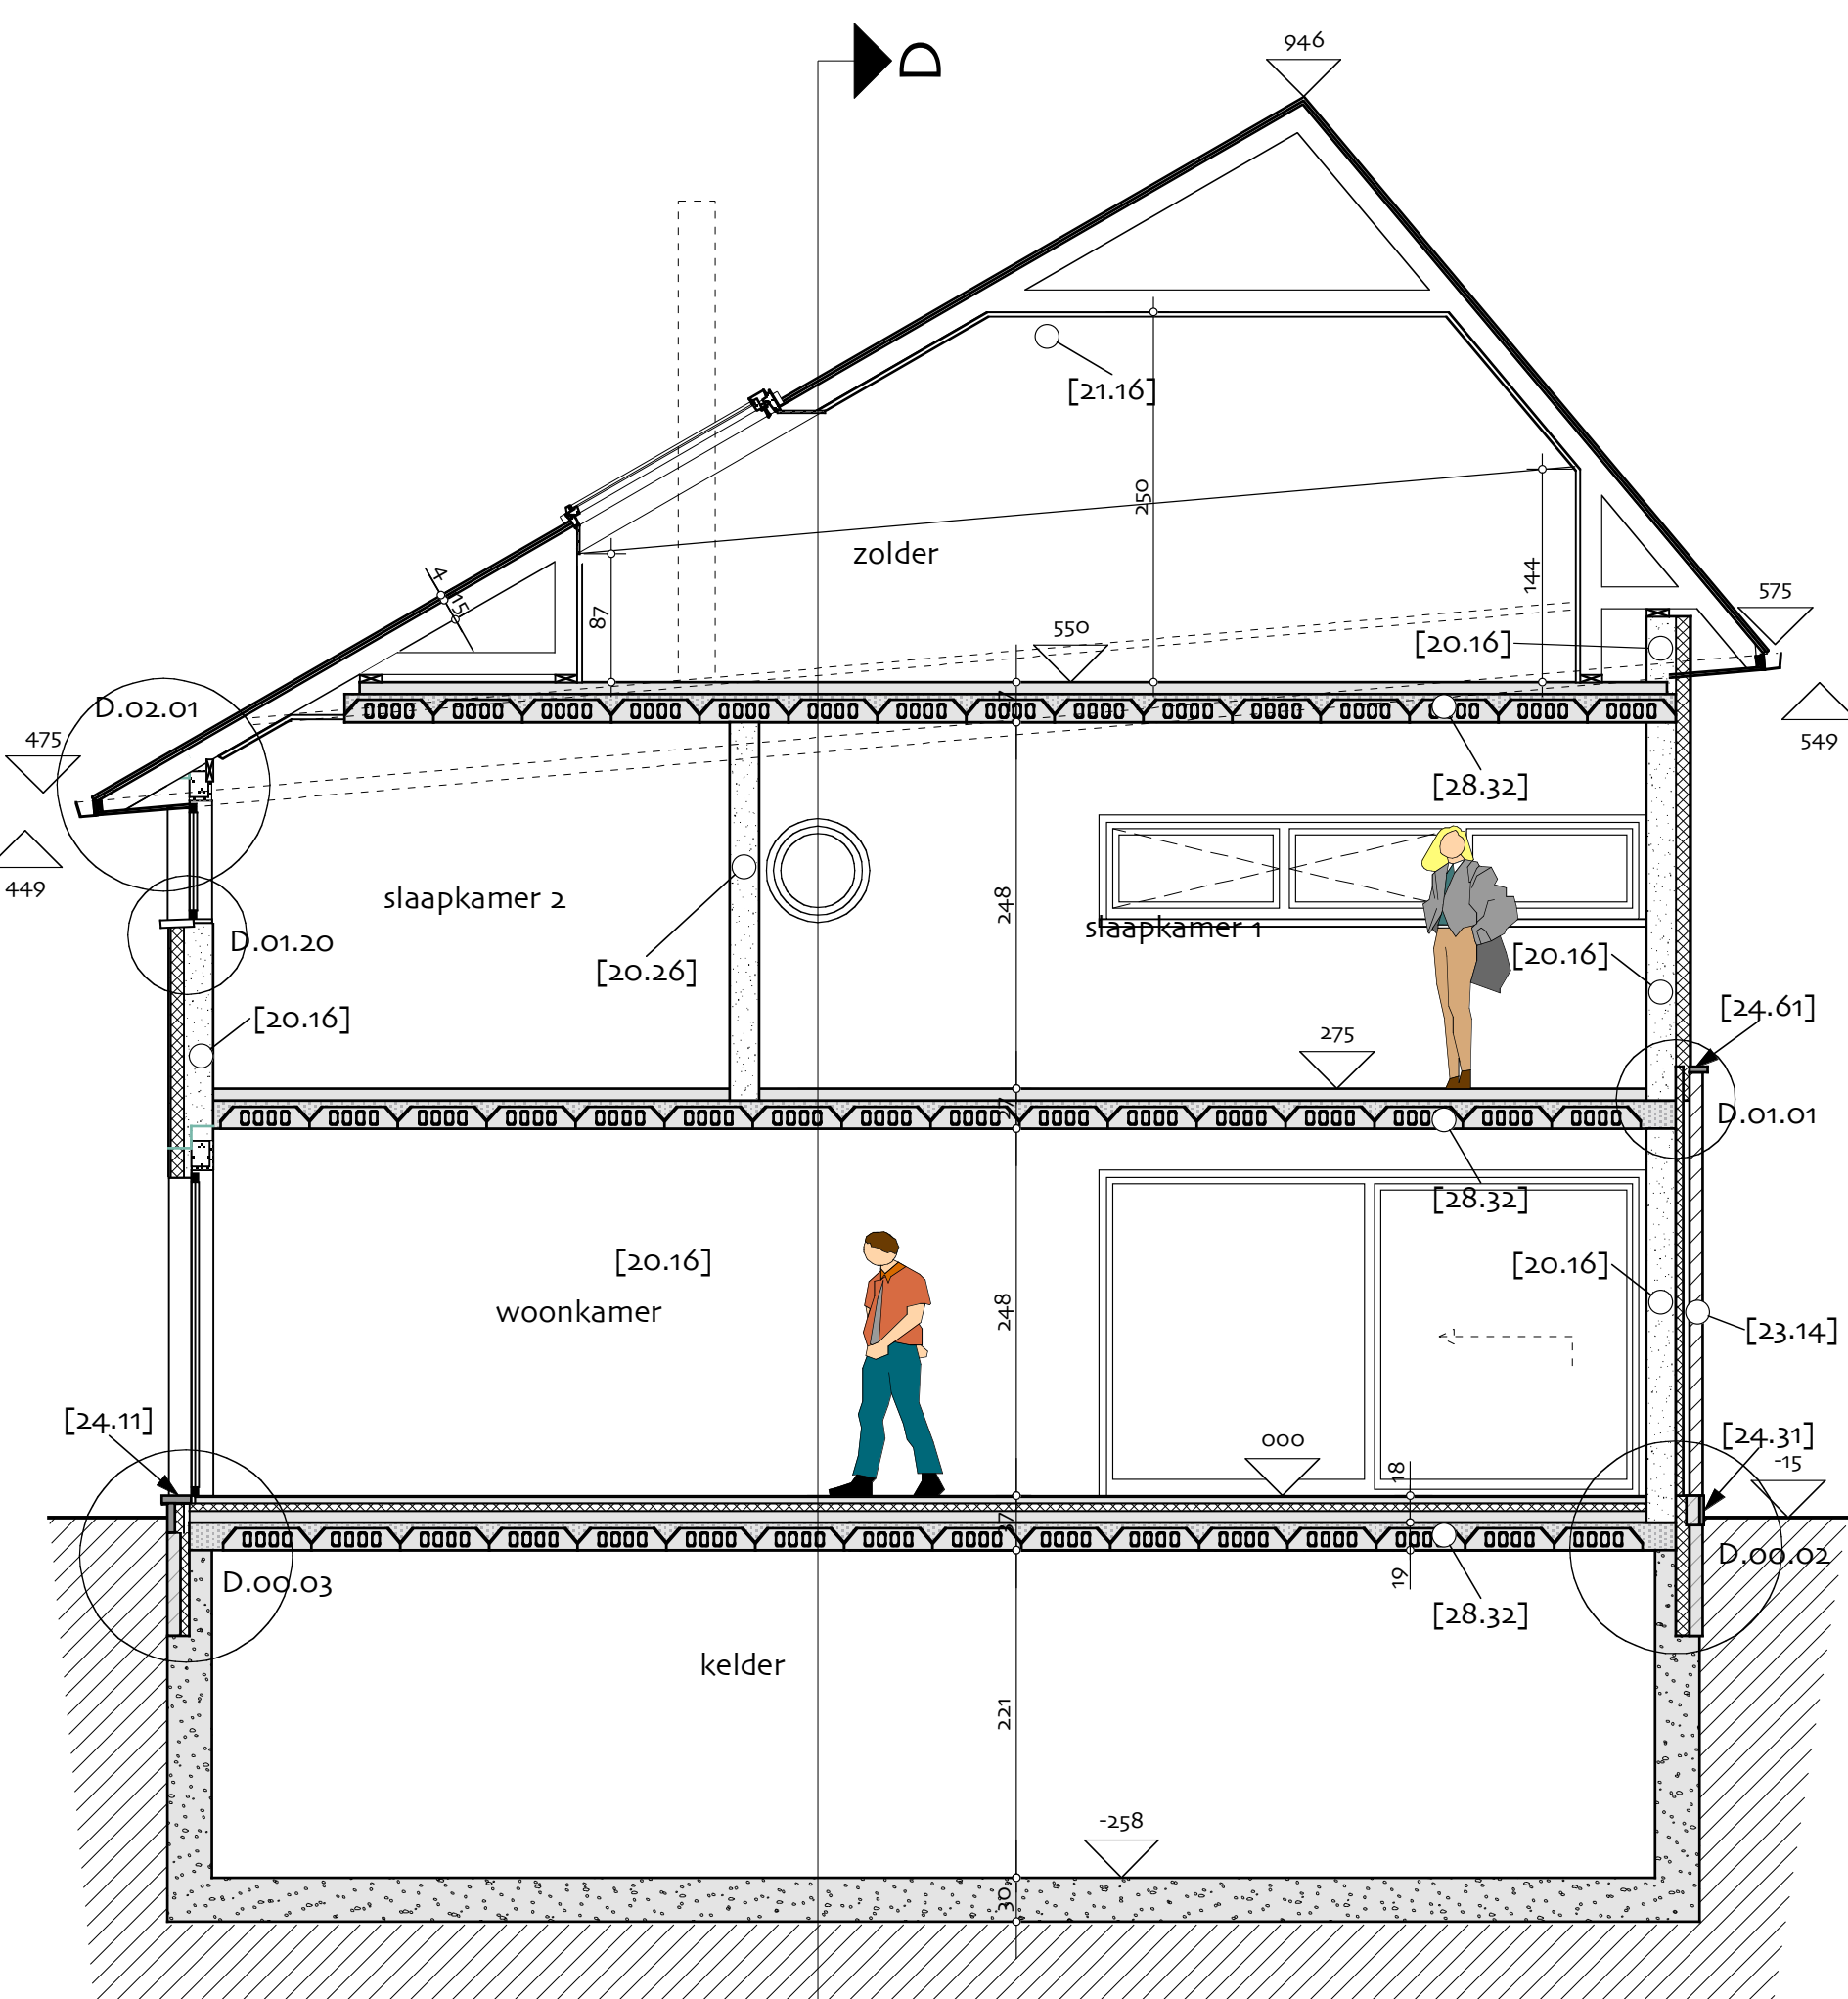

2,5 2,0 1,5 1,0 0,5 m 1/50 snede BB

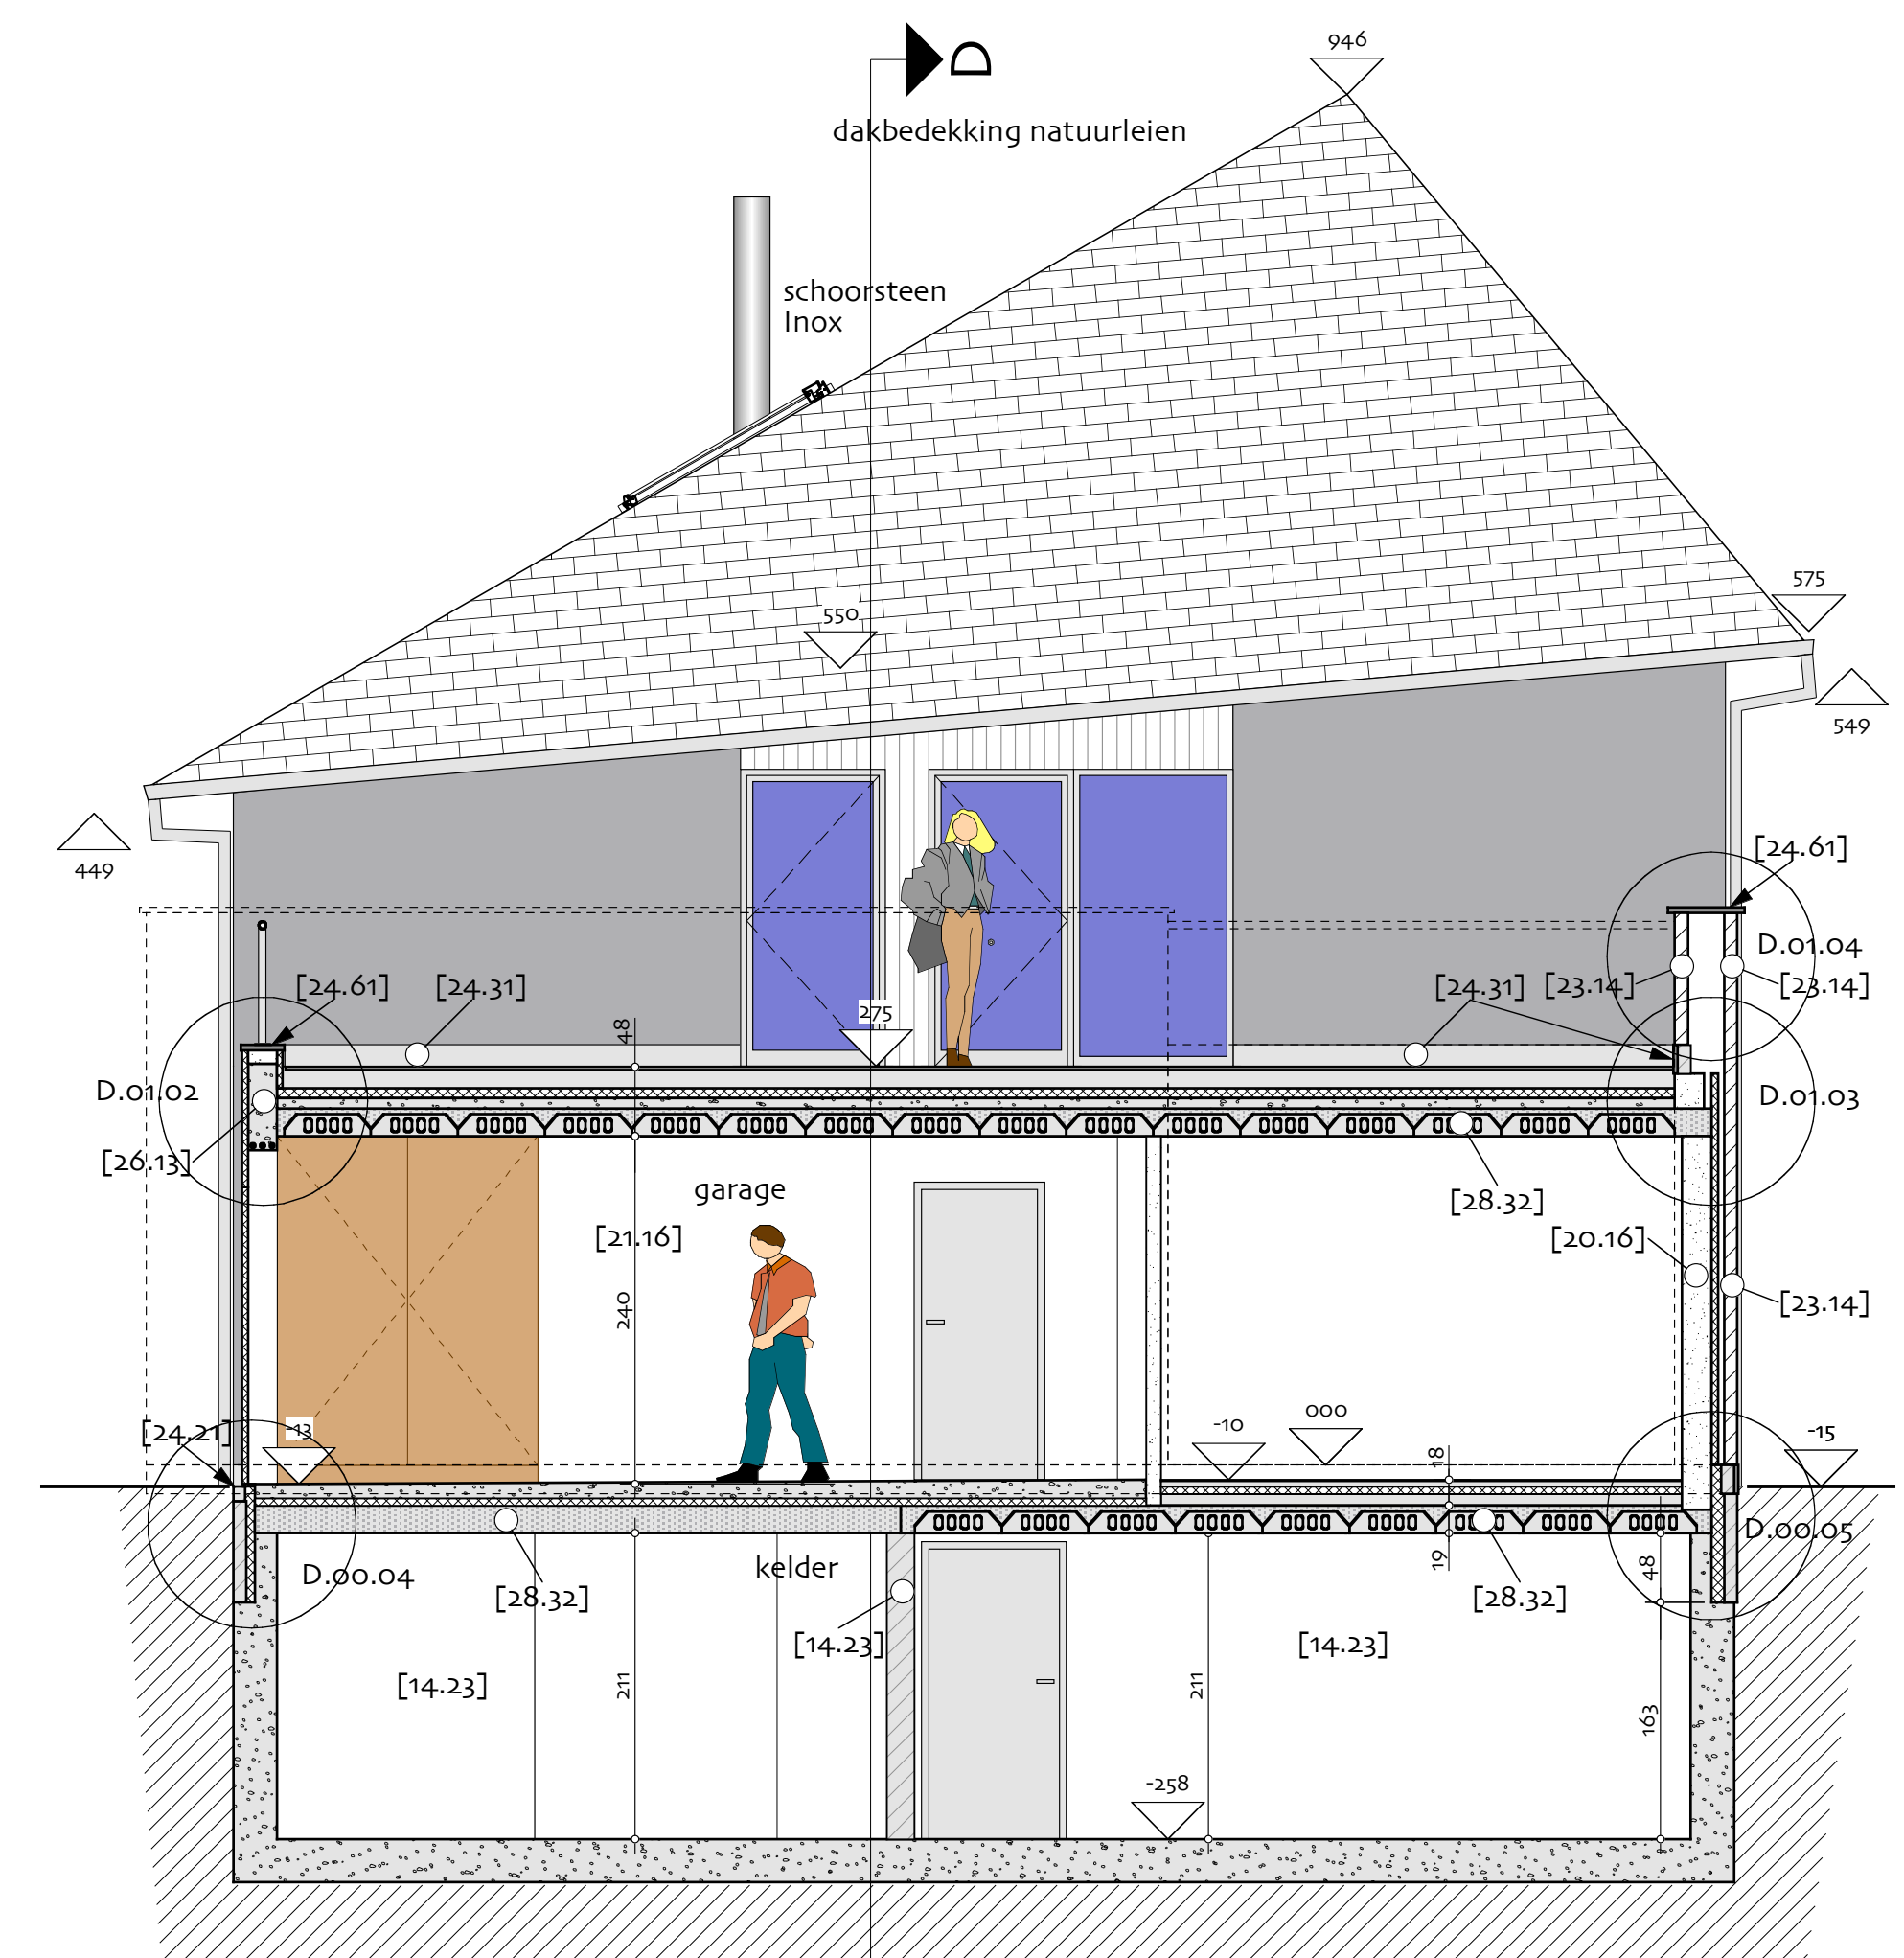

2,5 2,0 1,5 1,0 0,5 m 1/50 snede CC

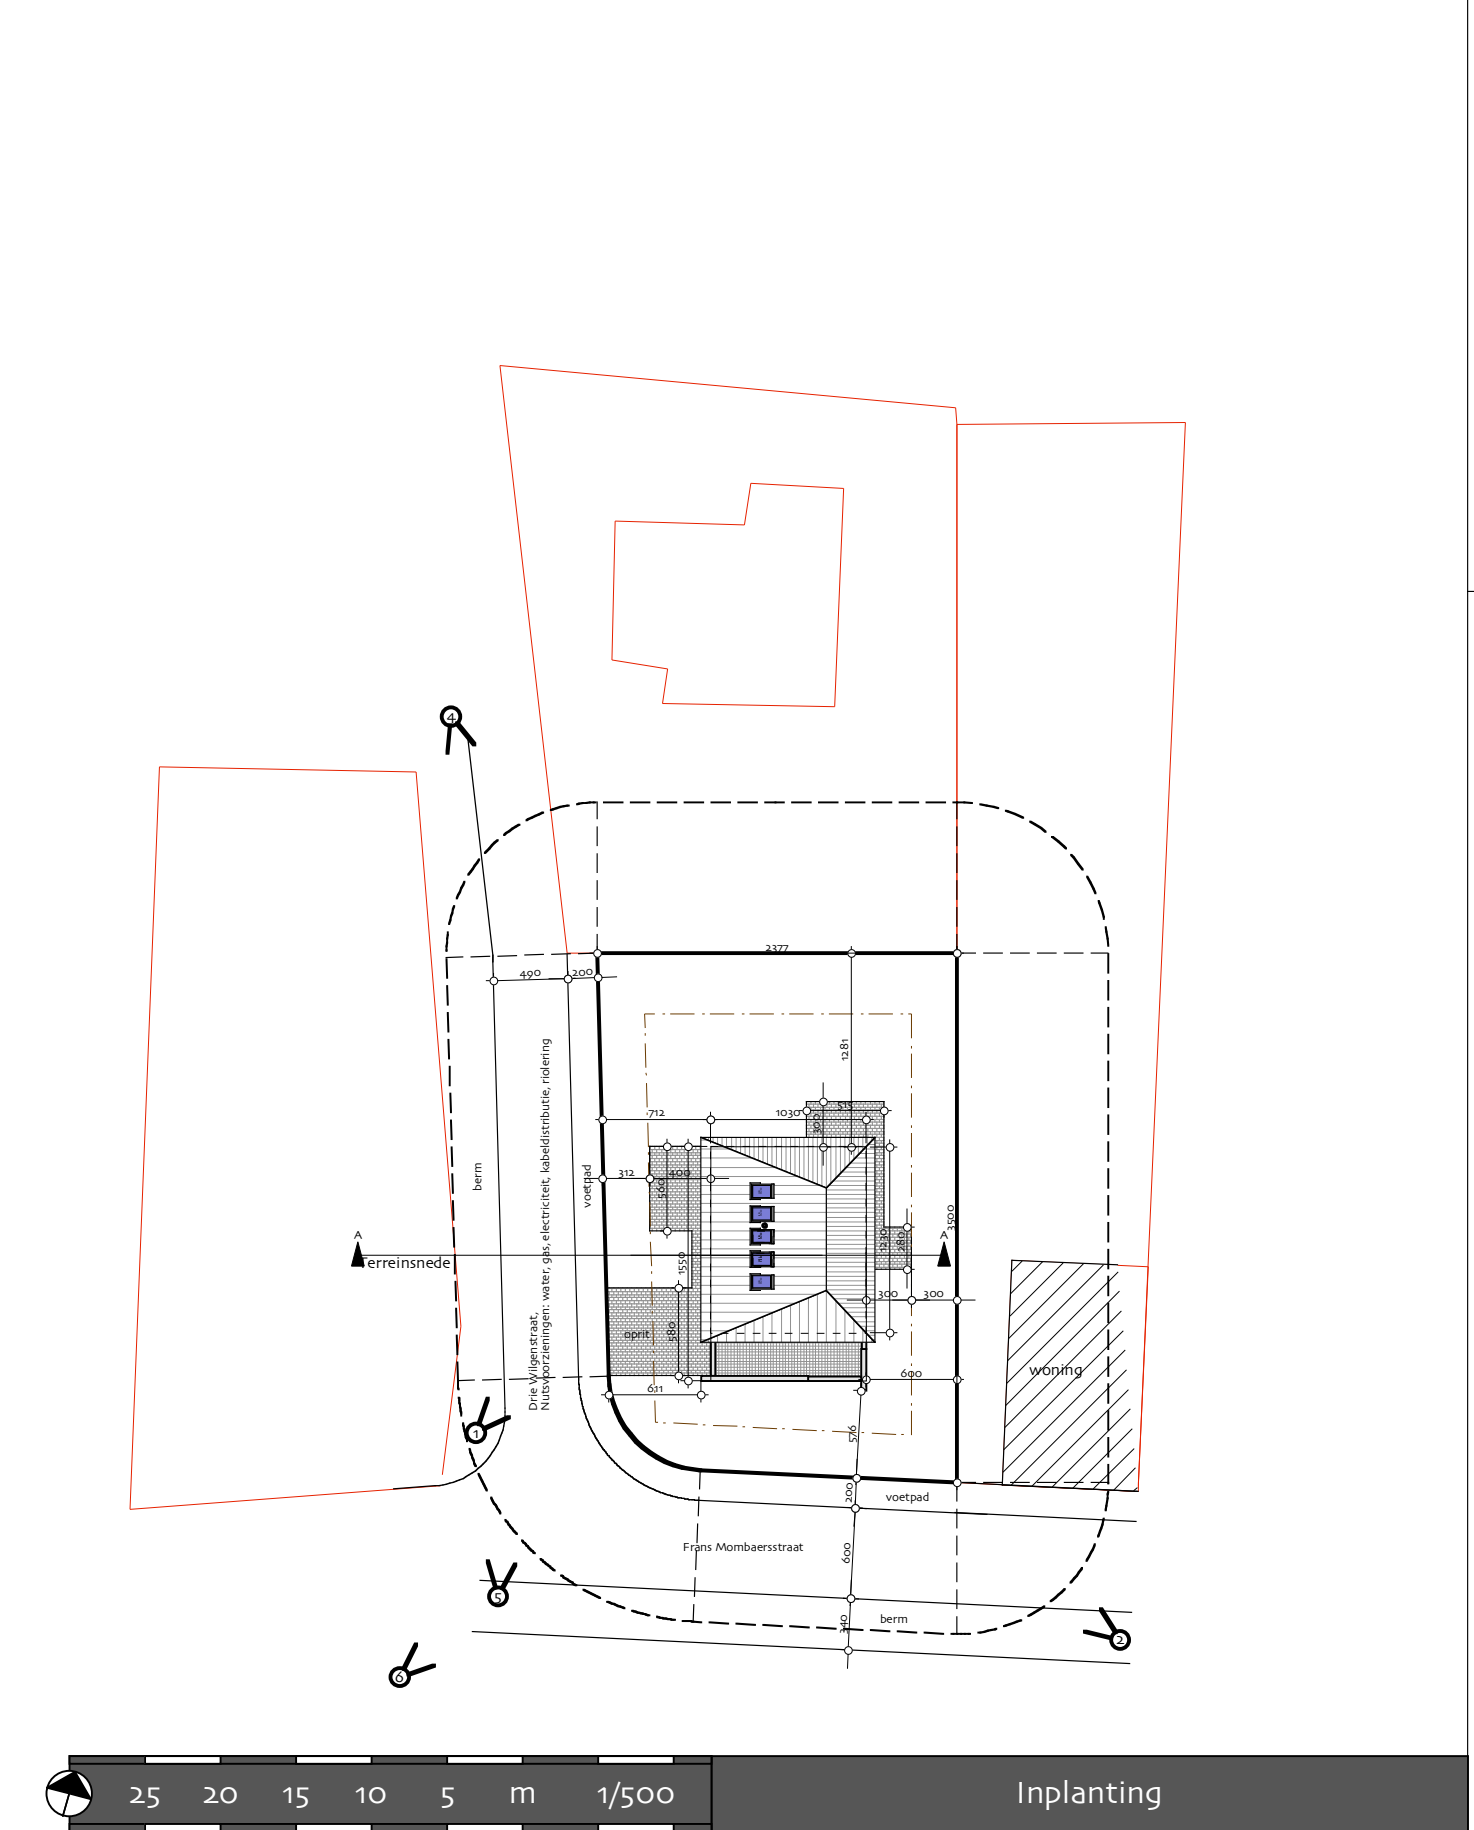

2,5 2,0 1,5 1,0 0,5 m 1/500 inplanting