


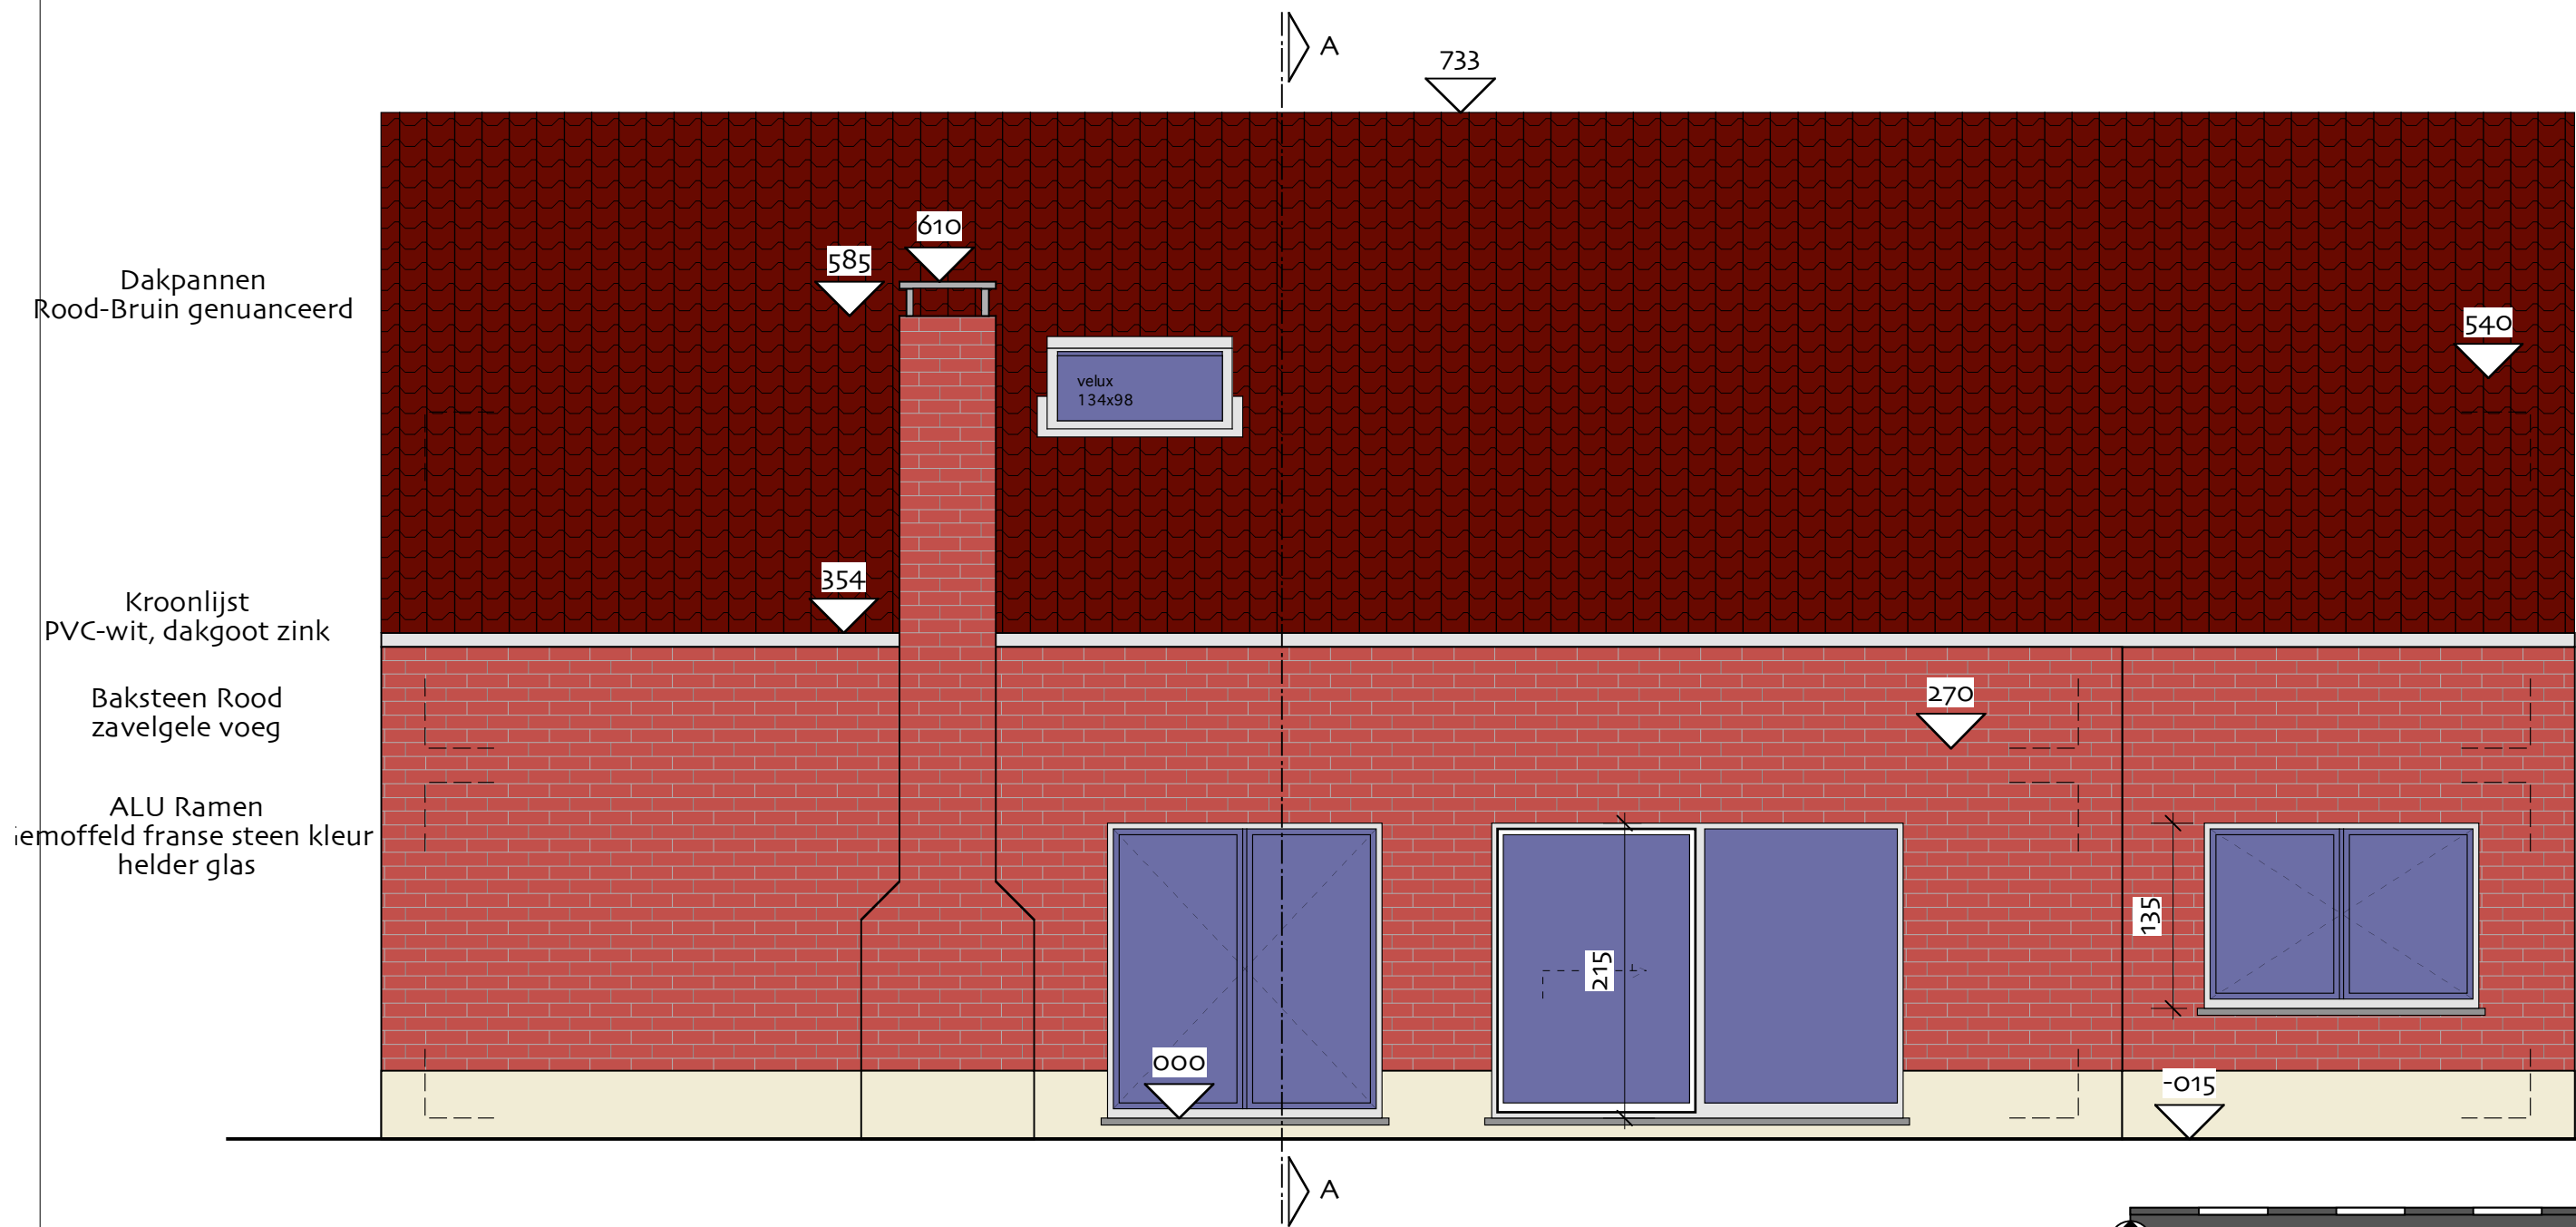

Drw.
Sc.
Date
Nr.
Title
Fase
Opdr
BH
Proj