


5 4 3 2 1 m 1/100 01-218 | ramenplan | 2005.11.07 | achtergevel

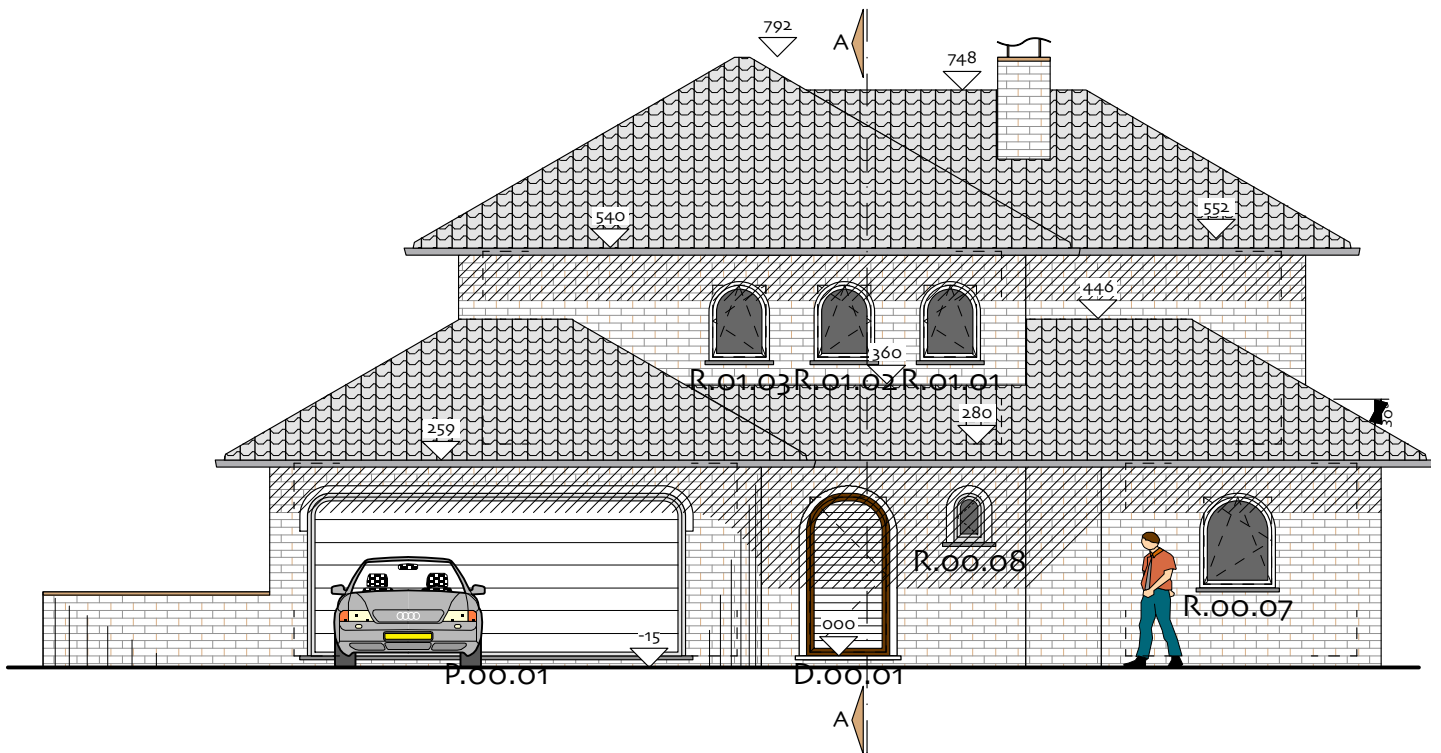

5 4 3 2 1 m 1/100 01-218 | ramenplan | 2005.11.07 | voorgevel