



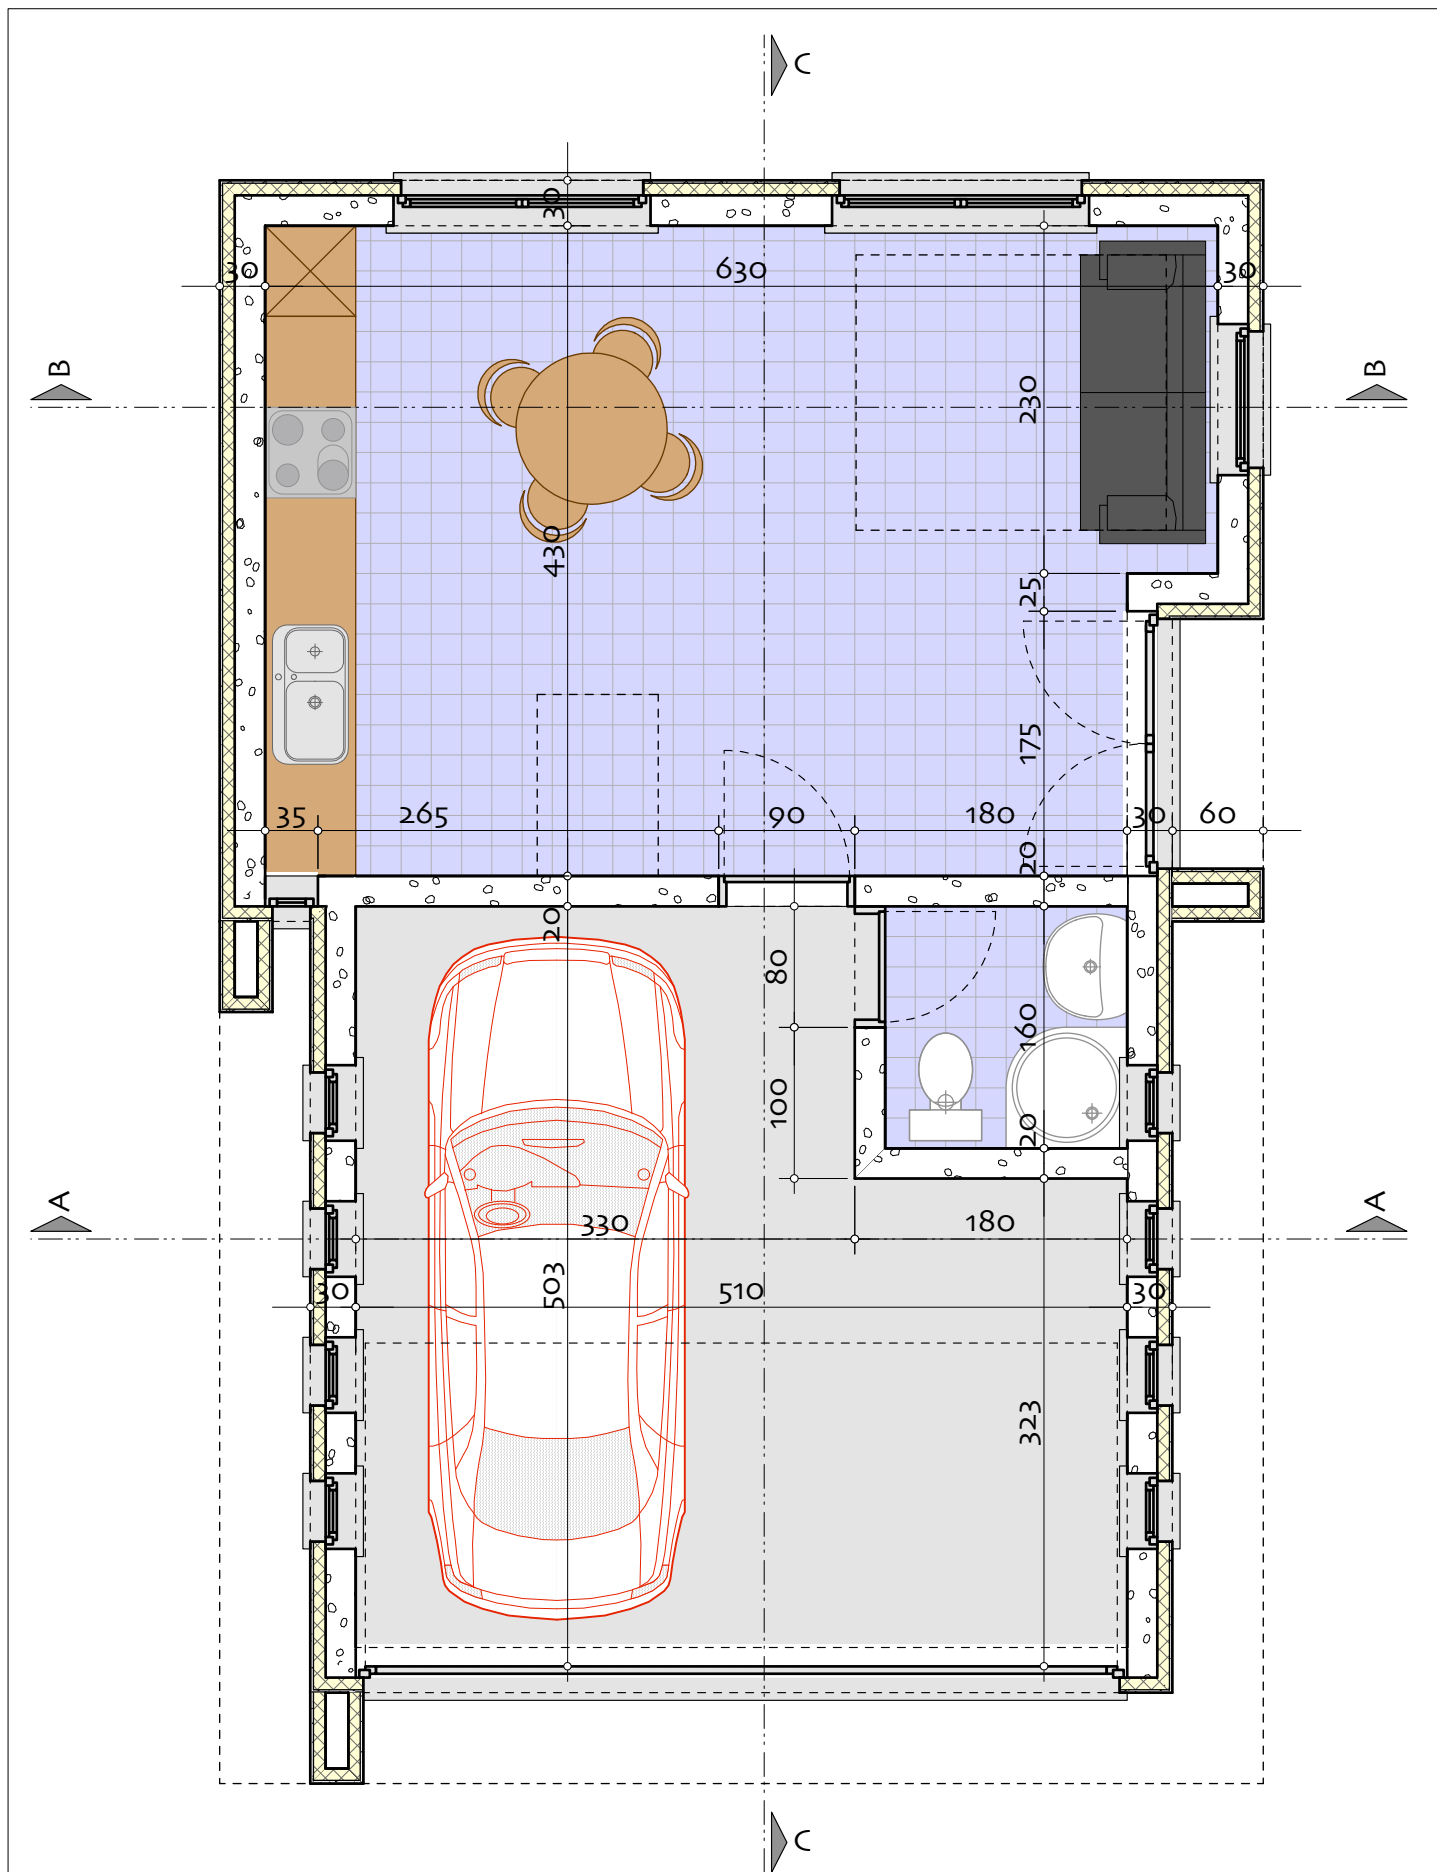


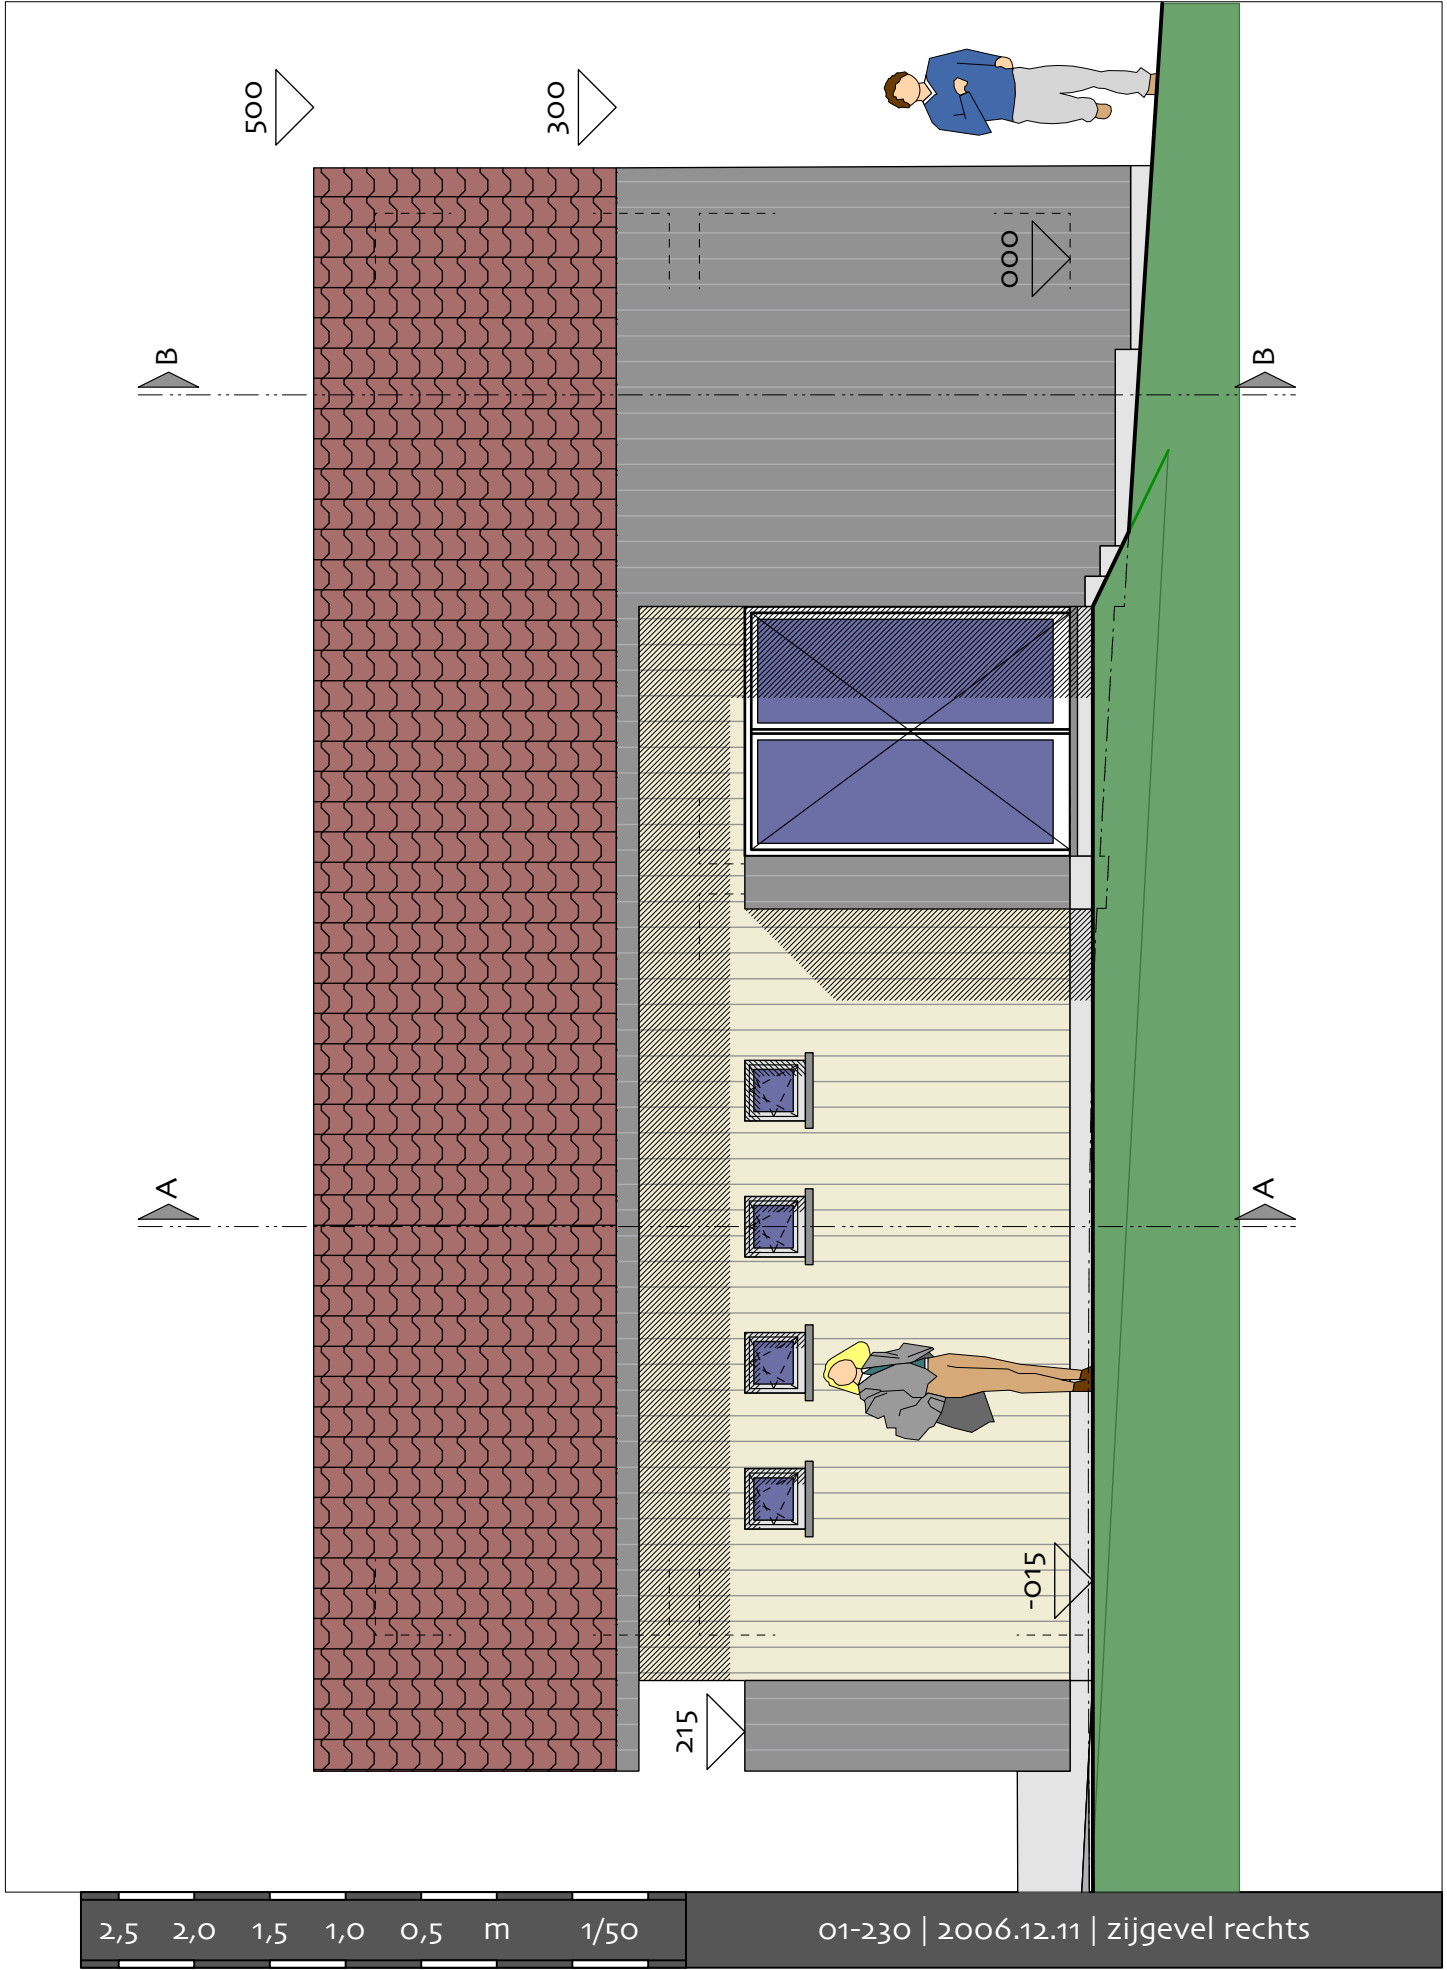

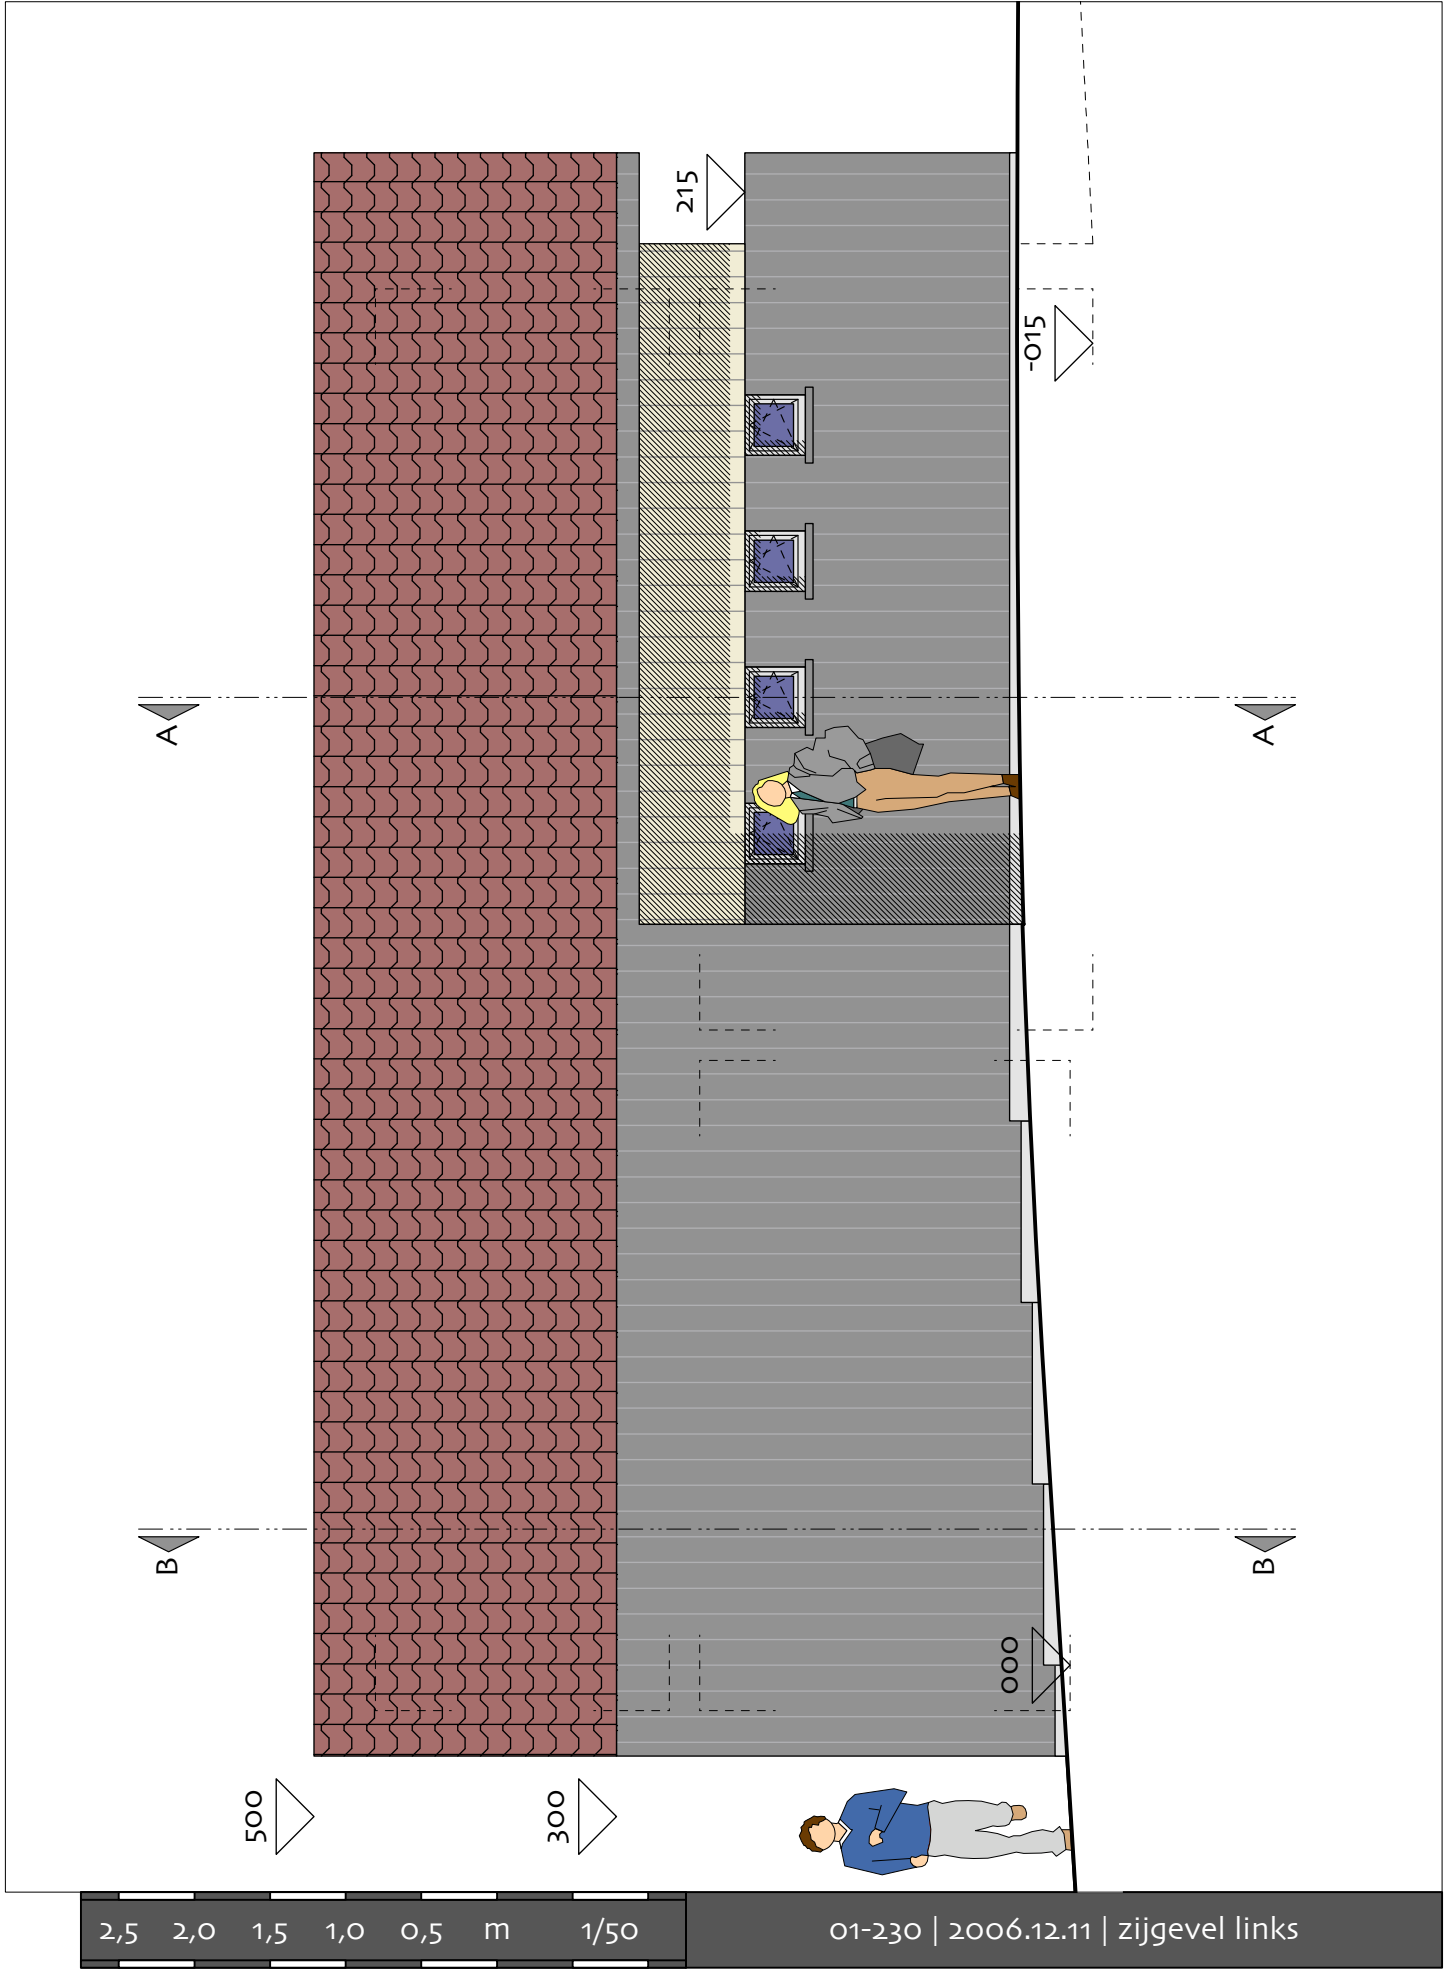

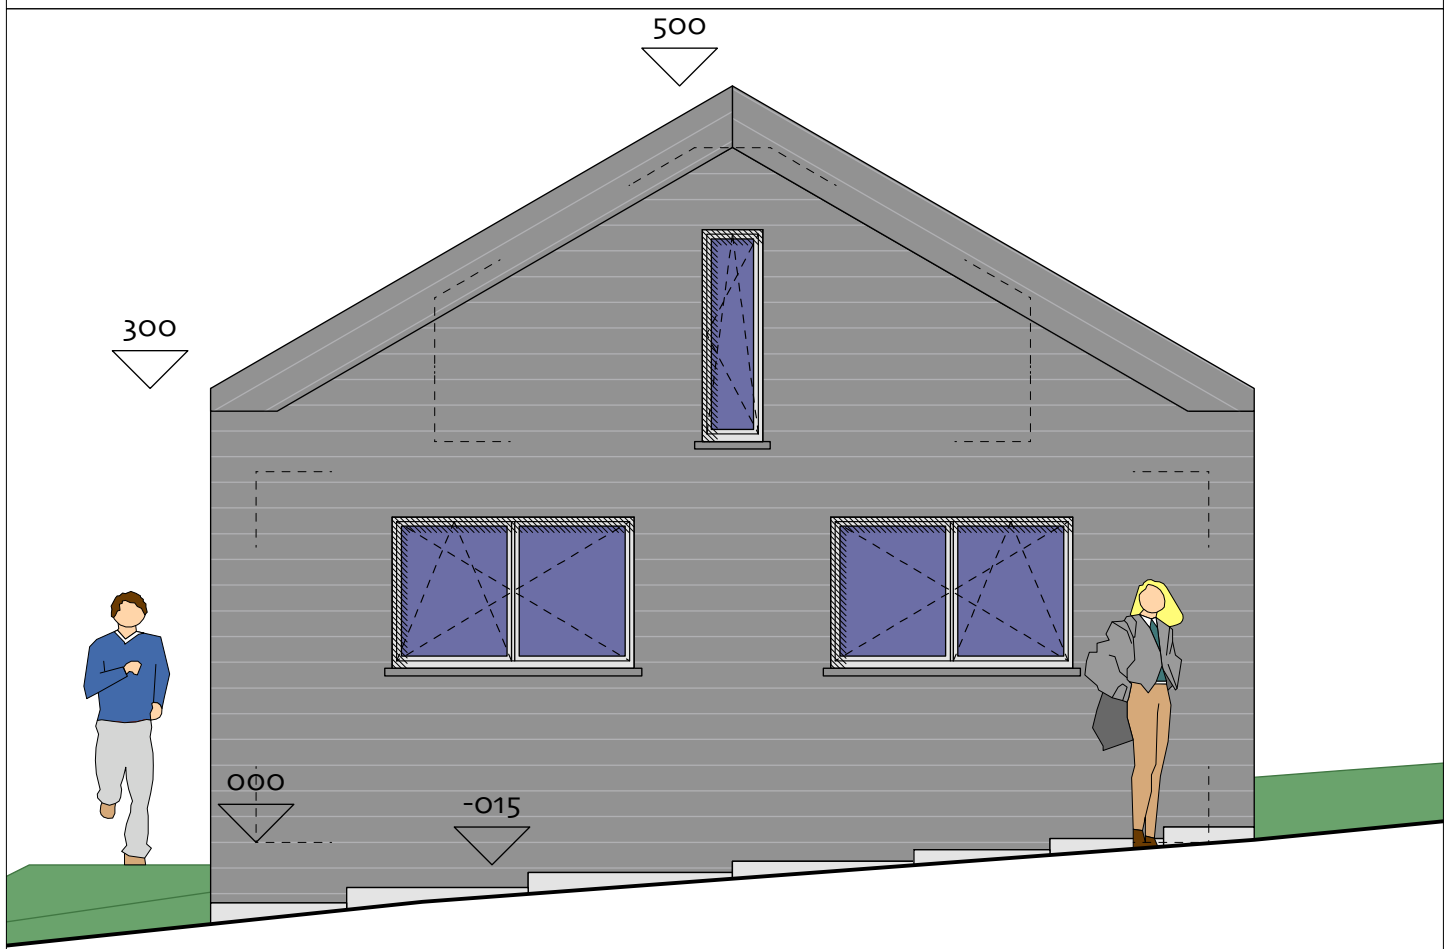

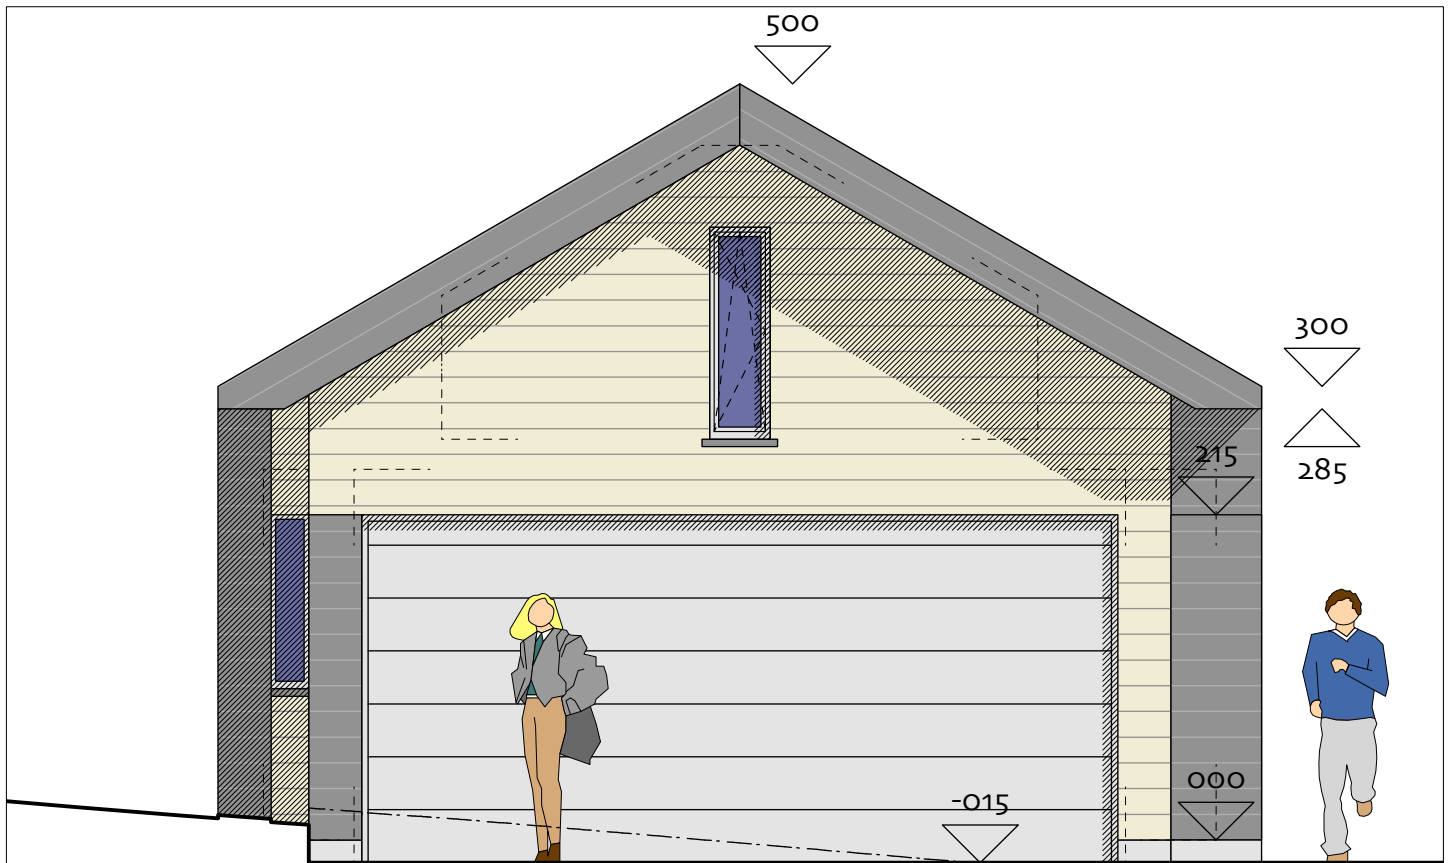

2,5 2,0 1,5 1,0 0,5 m 1/50

01-230 | 2006.12.11 | voorgevel & achtergevel