



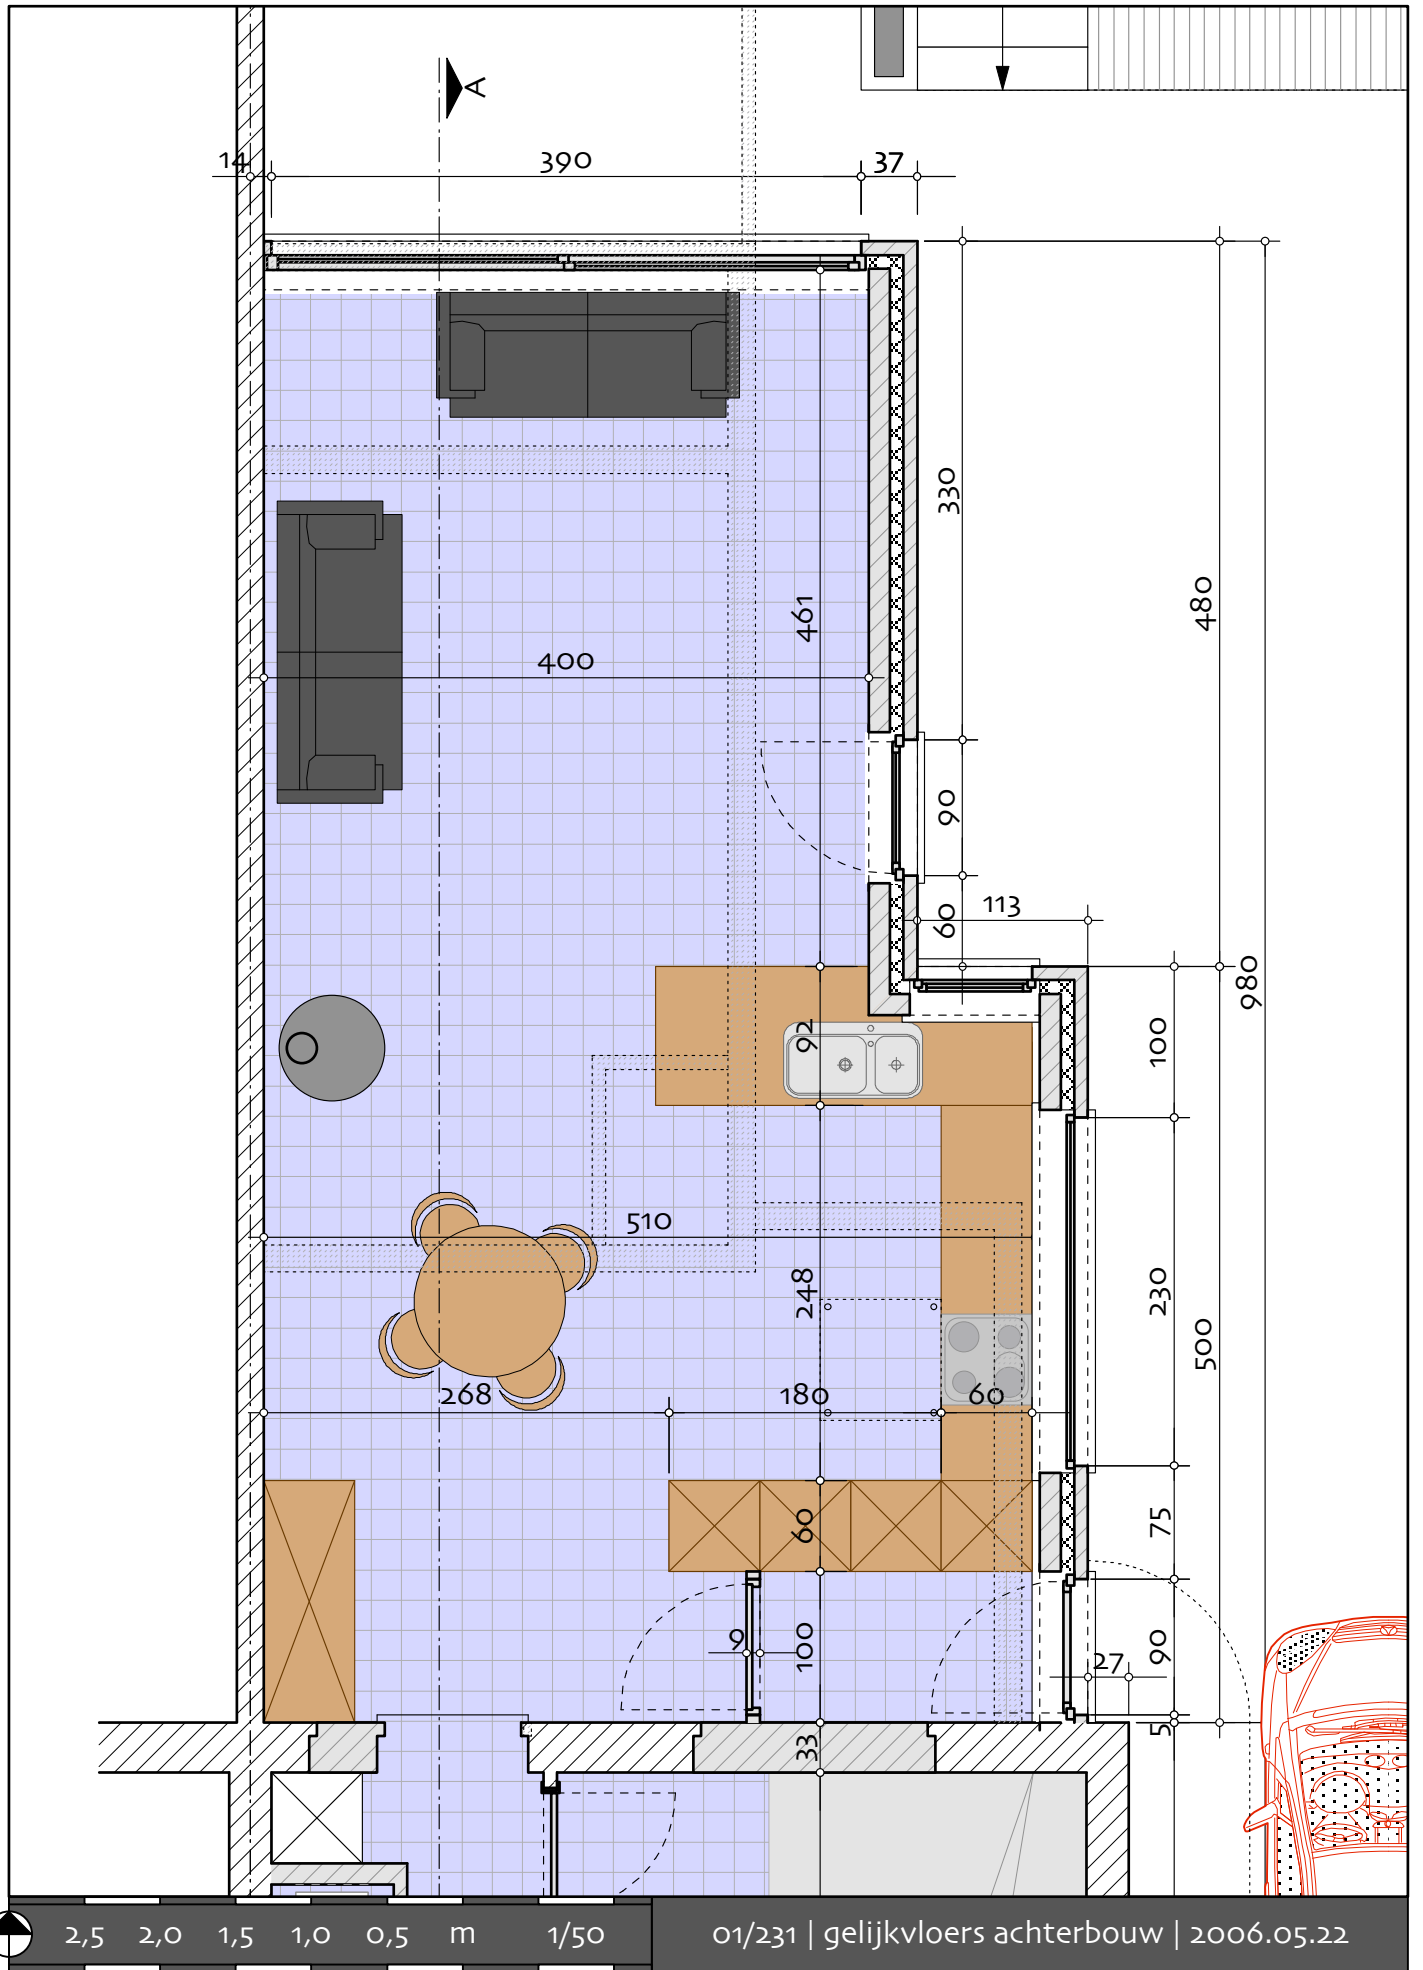

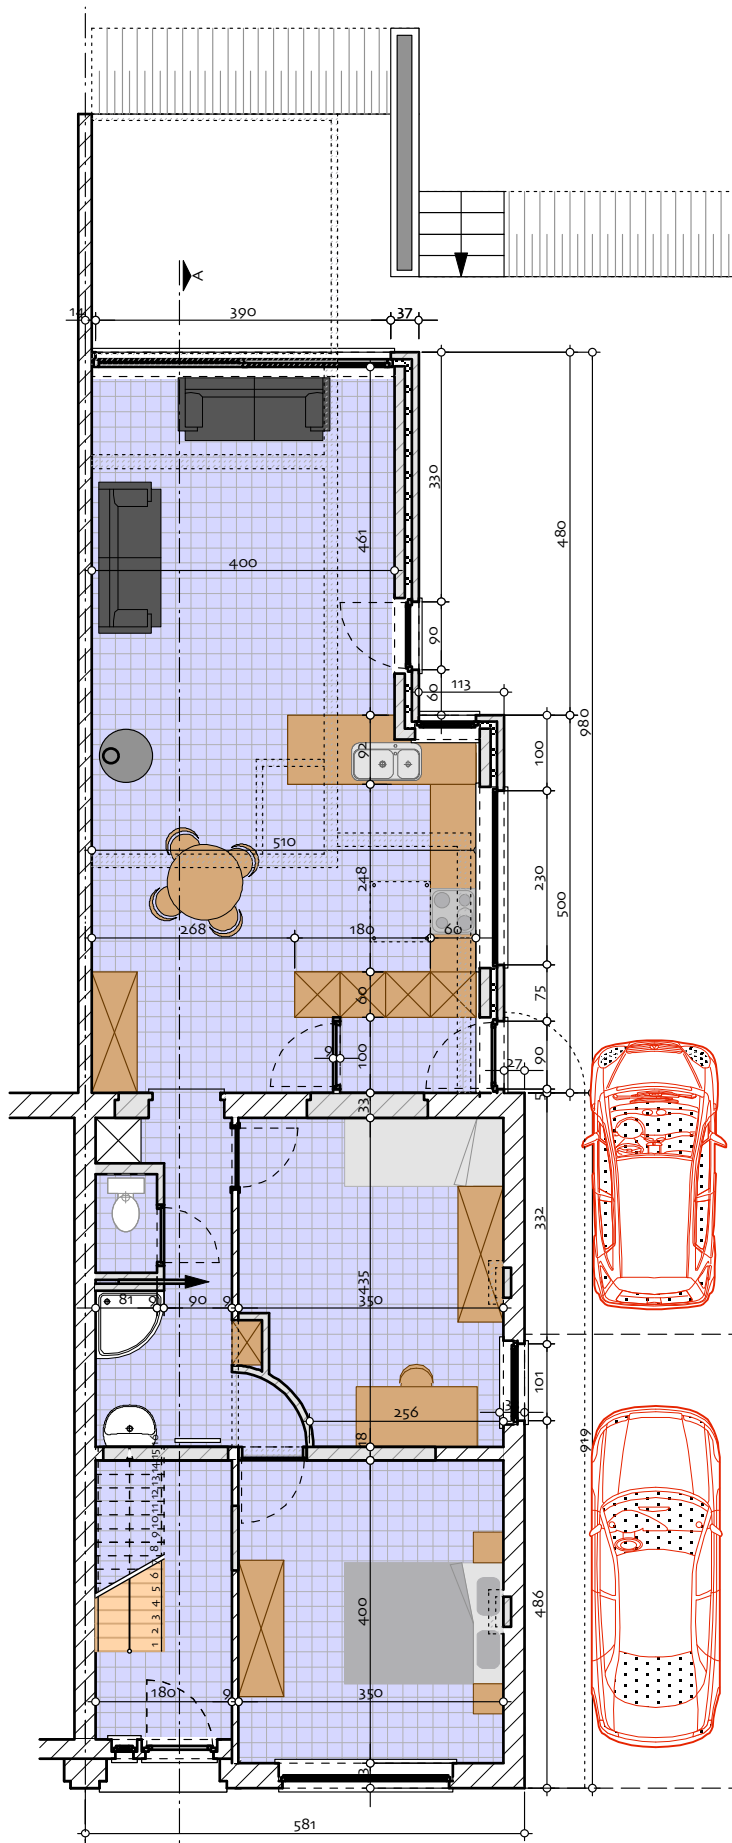

5

4

3

2

1

m

1/100

01/231 | inplantingsplan | 2006.05.22

