





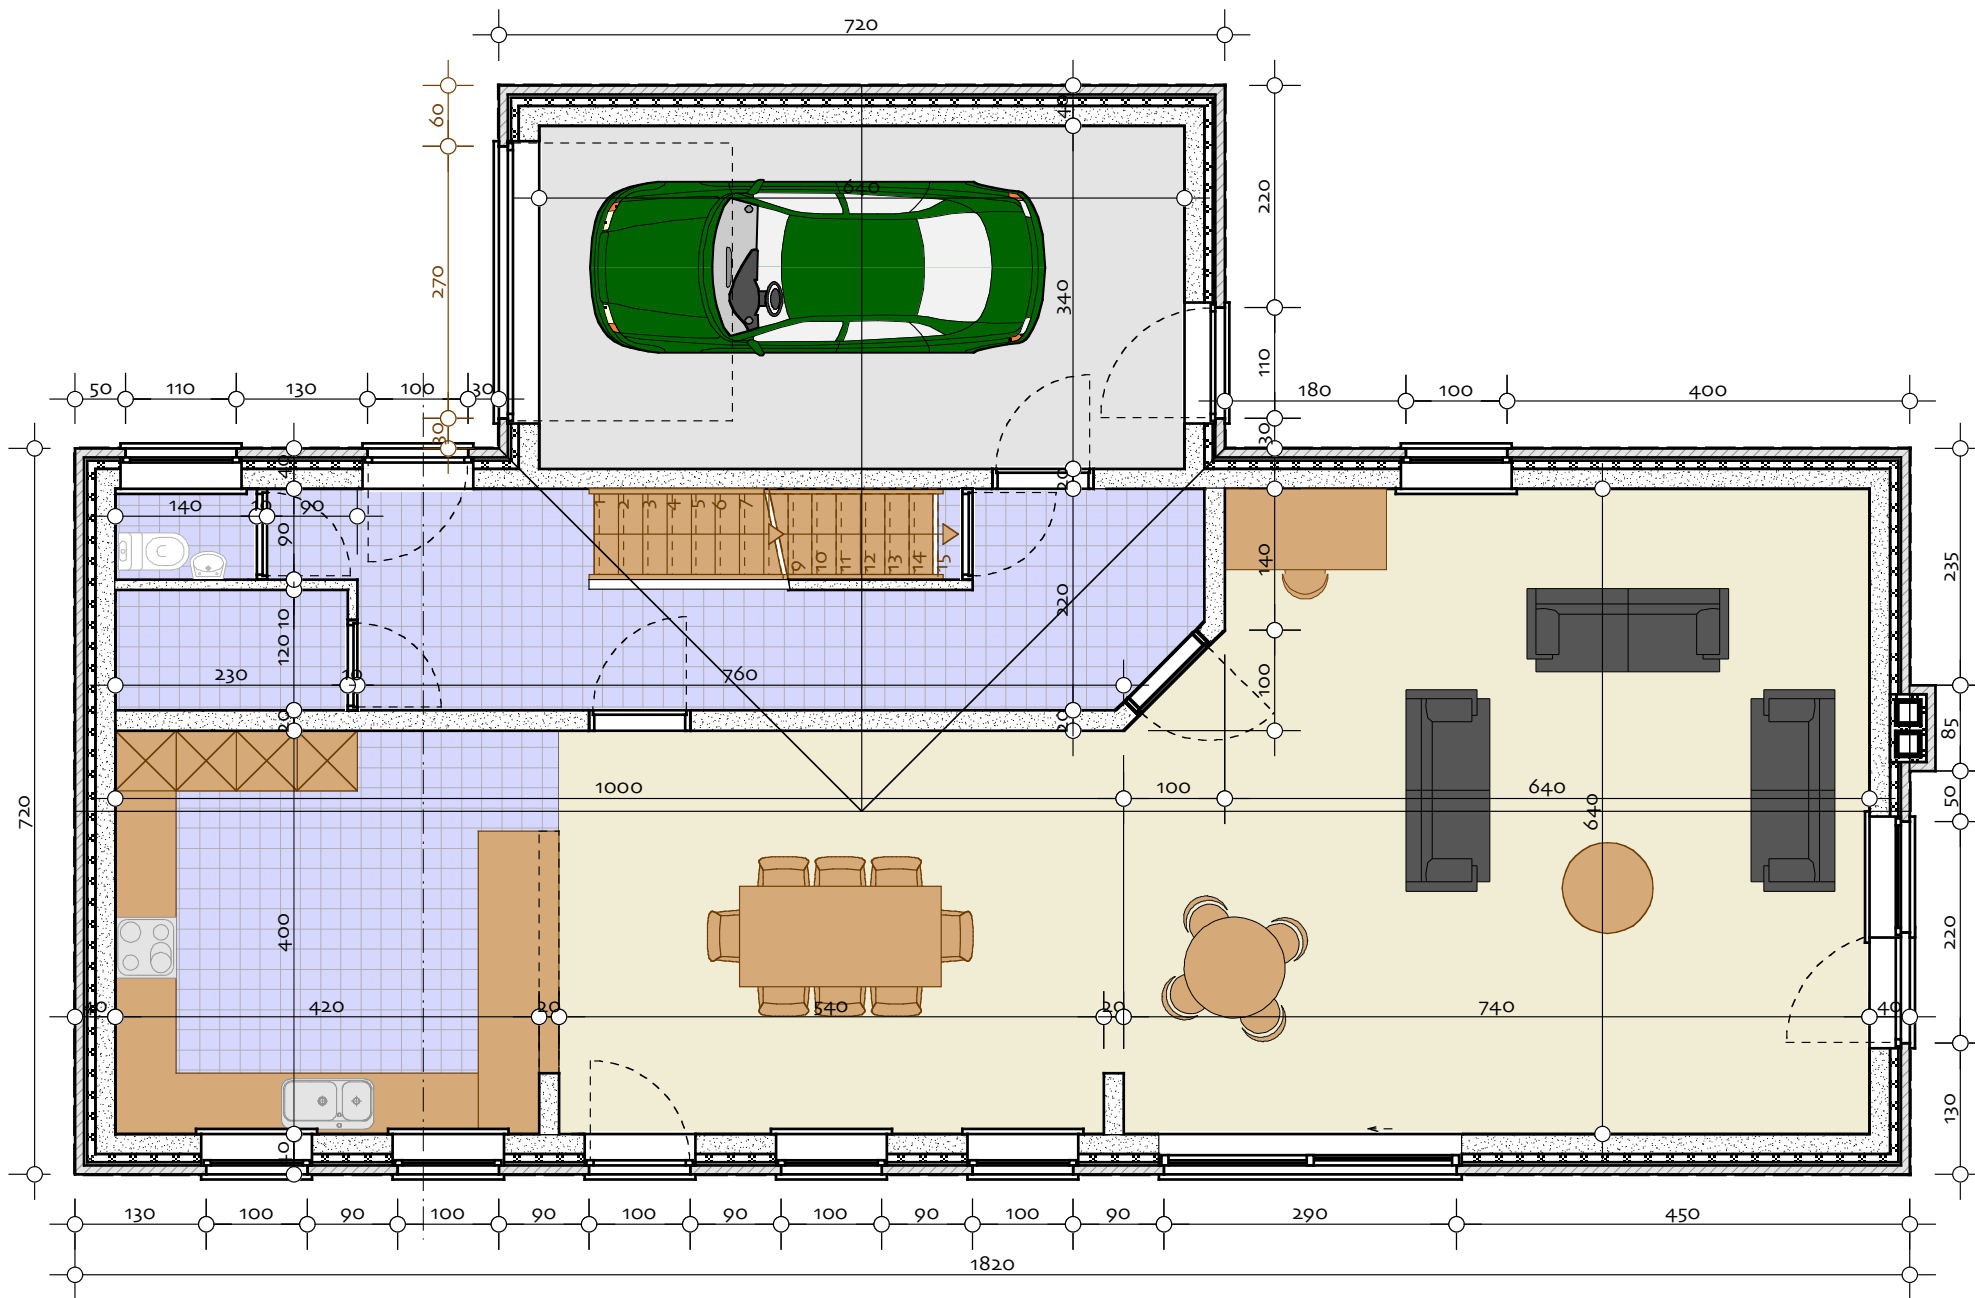

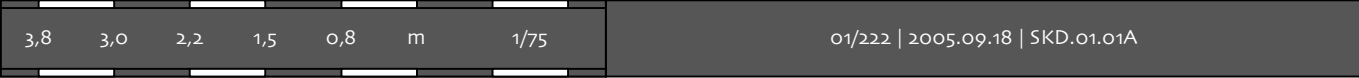

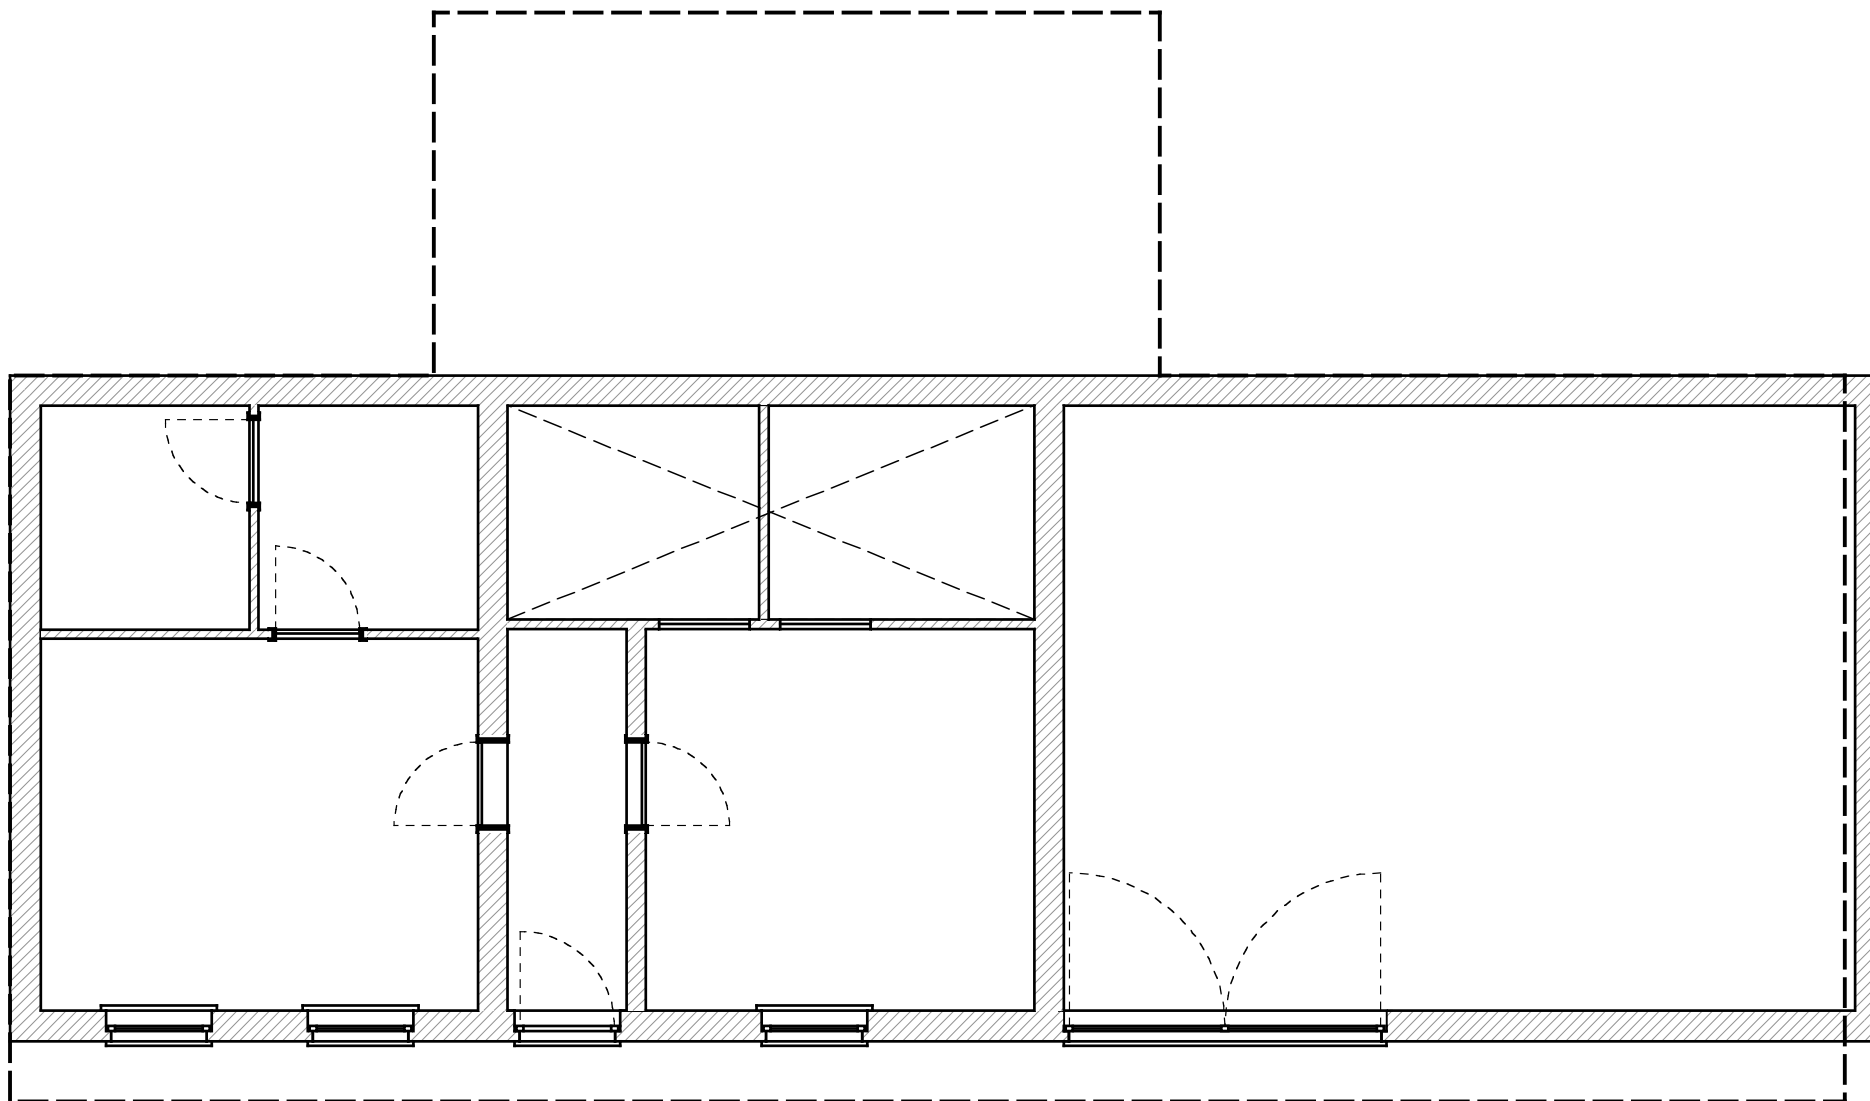

3,8	3,0	2,2	1,5	0,8	m	1/75	01/222 2005.09.18 SKD.01.50A
-----	-----	-----	-----	-----	---	------	----------------------------------

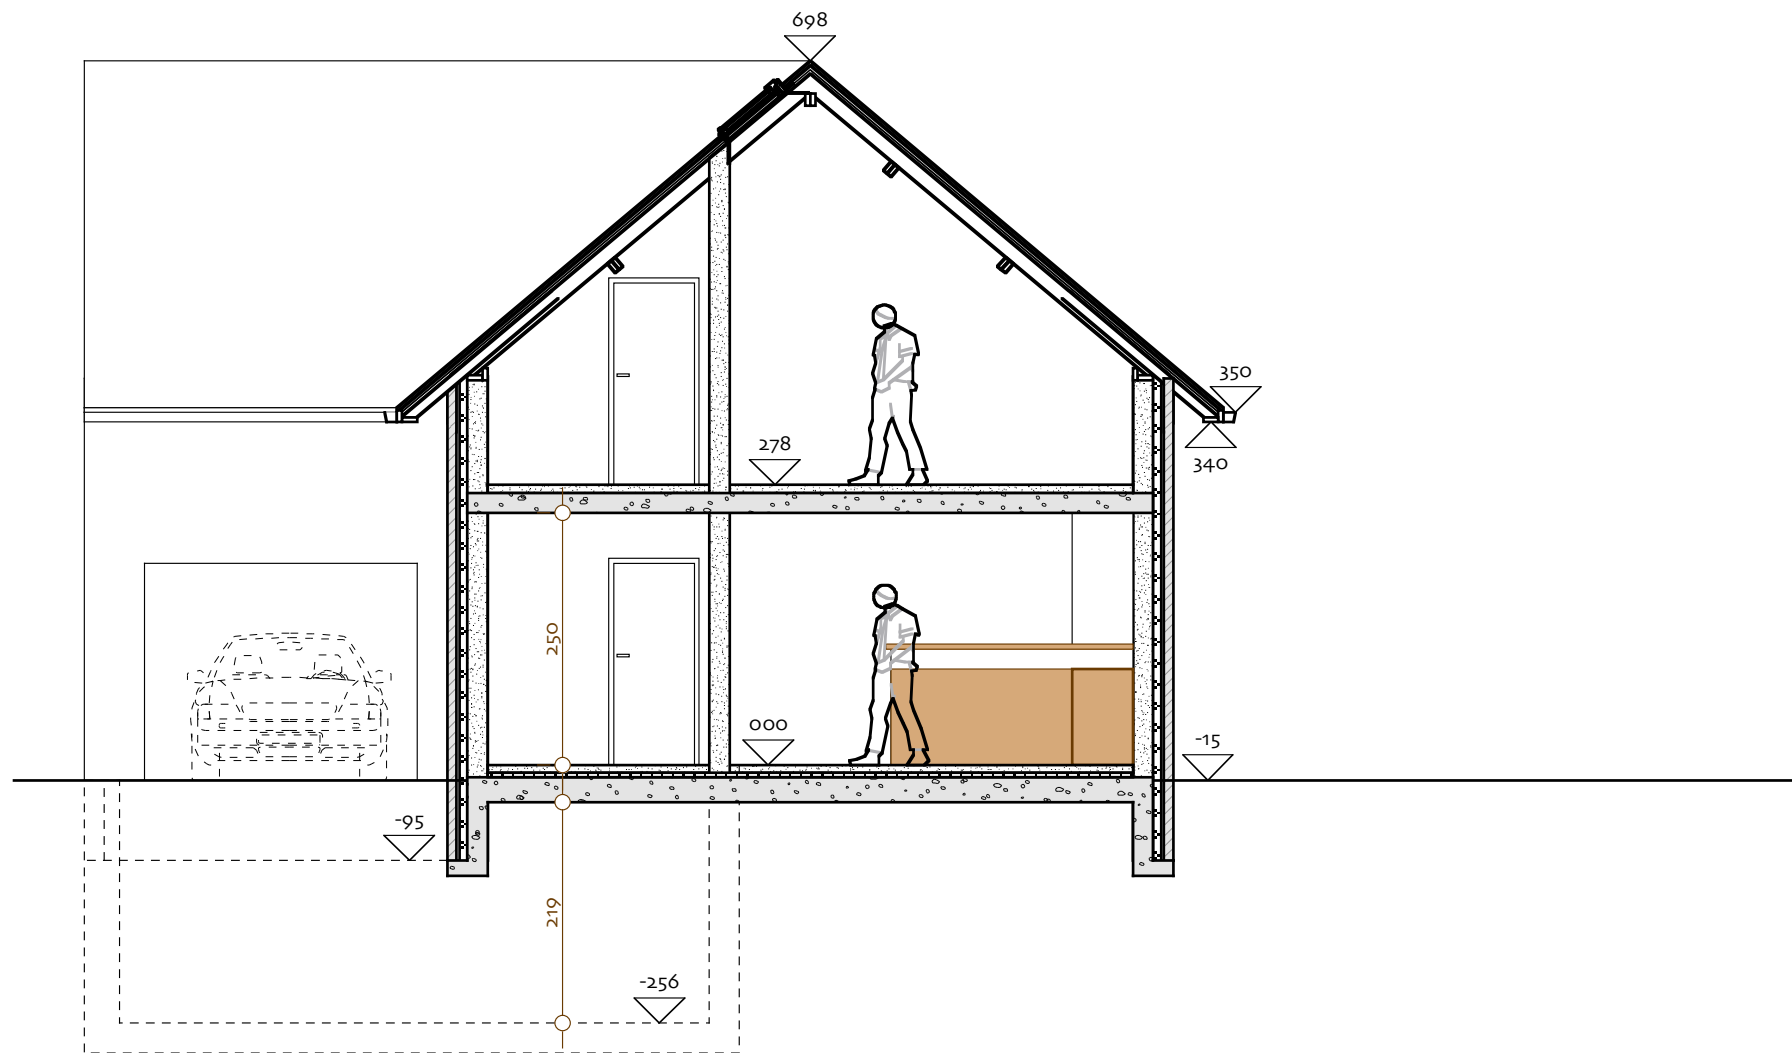

3,8	3,0	2,2	1,5	0,8	m	1/75	01/222 2005.09.18 SKD.03.01A
-----	-----	-----	-----	-----	---	------	----------------------------------